


Nawabad School
Legend of Site Plan

A	Planned Building
B	Existing Latrines
C	Planned Water well, Dept (150)m
D	Hand washing station(1)
E	Existing Boundary wall(288m)
F	Existing Administrative
G	Existing Tents

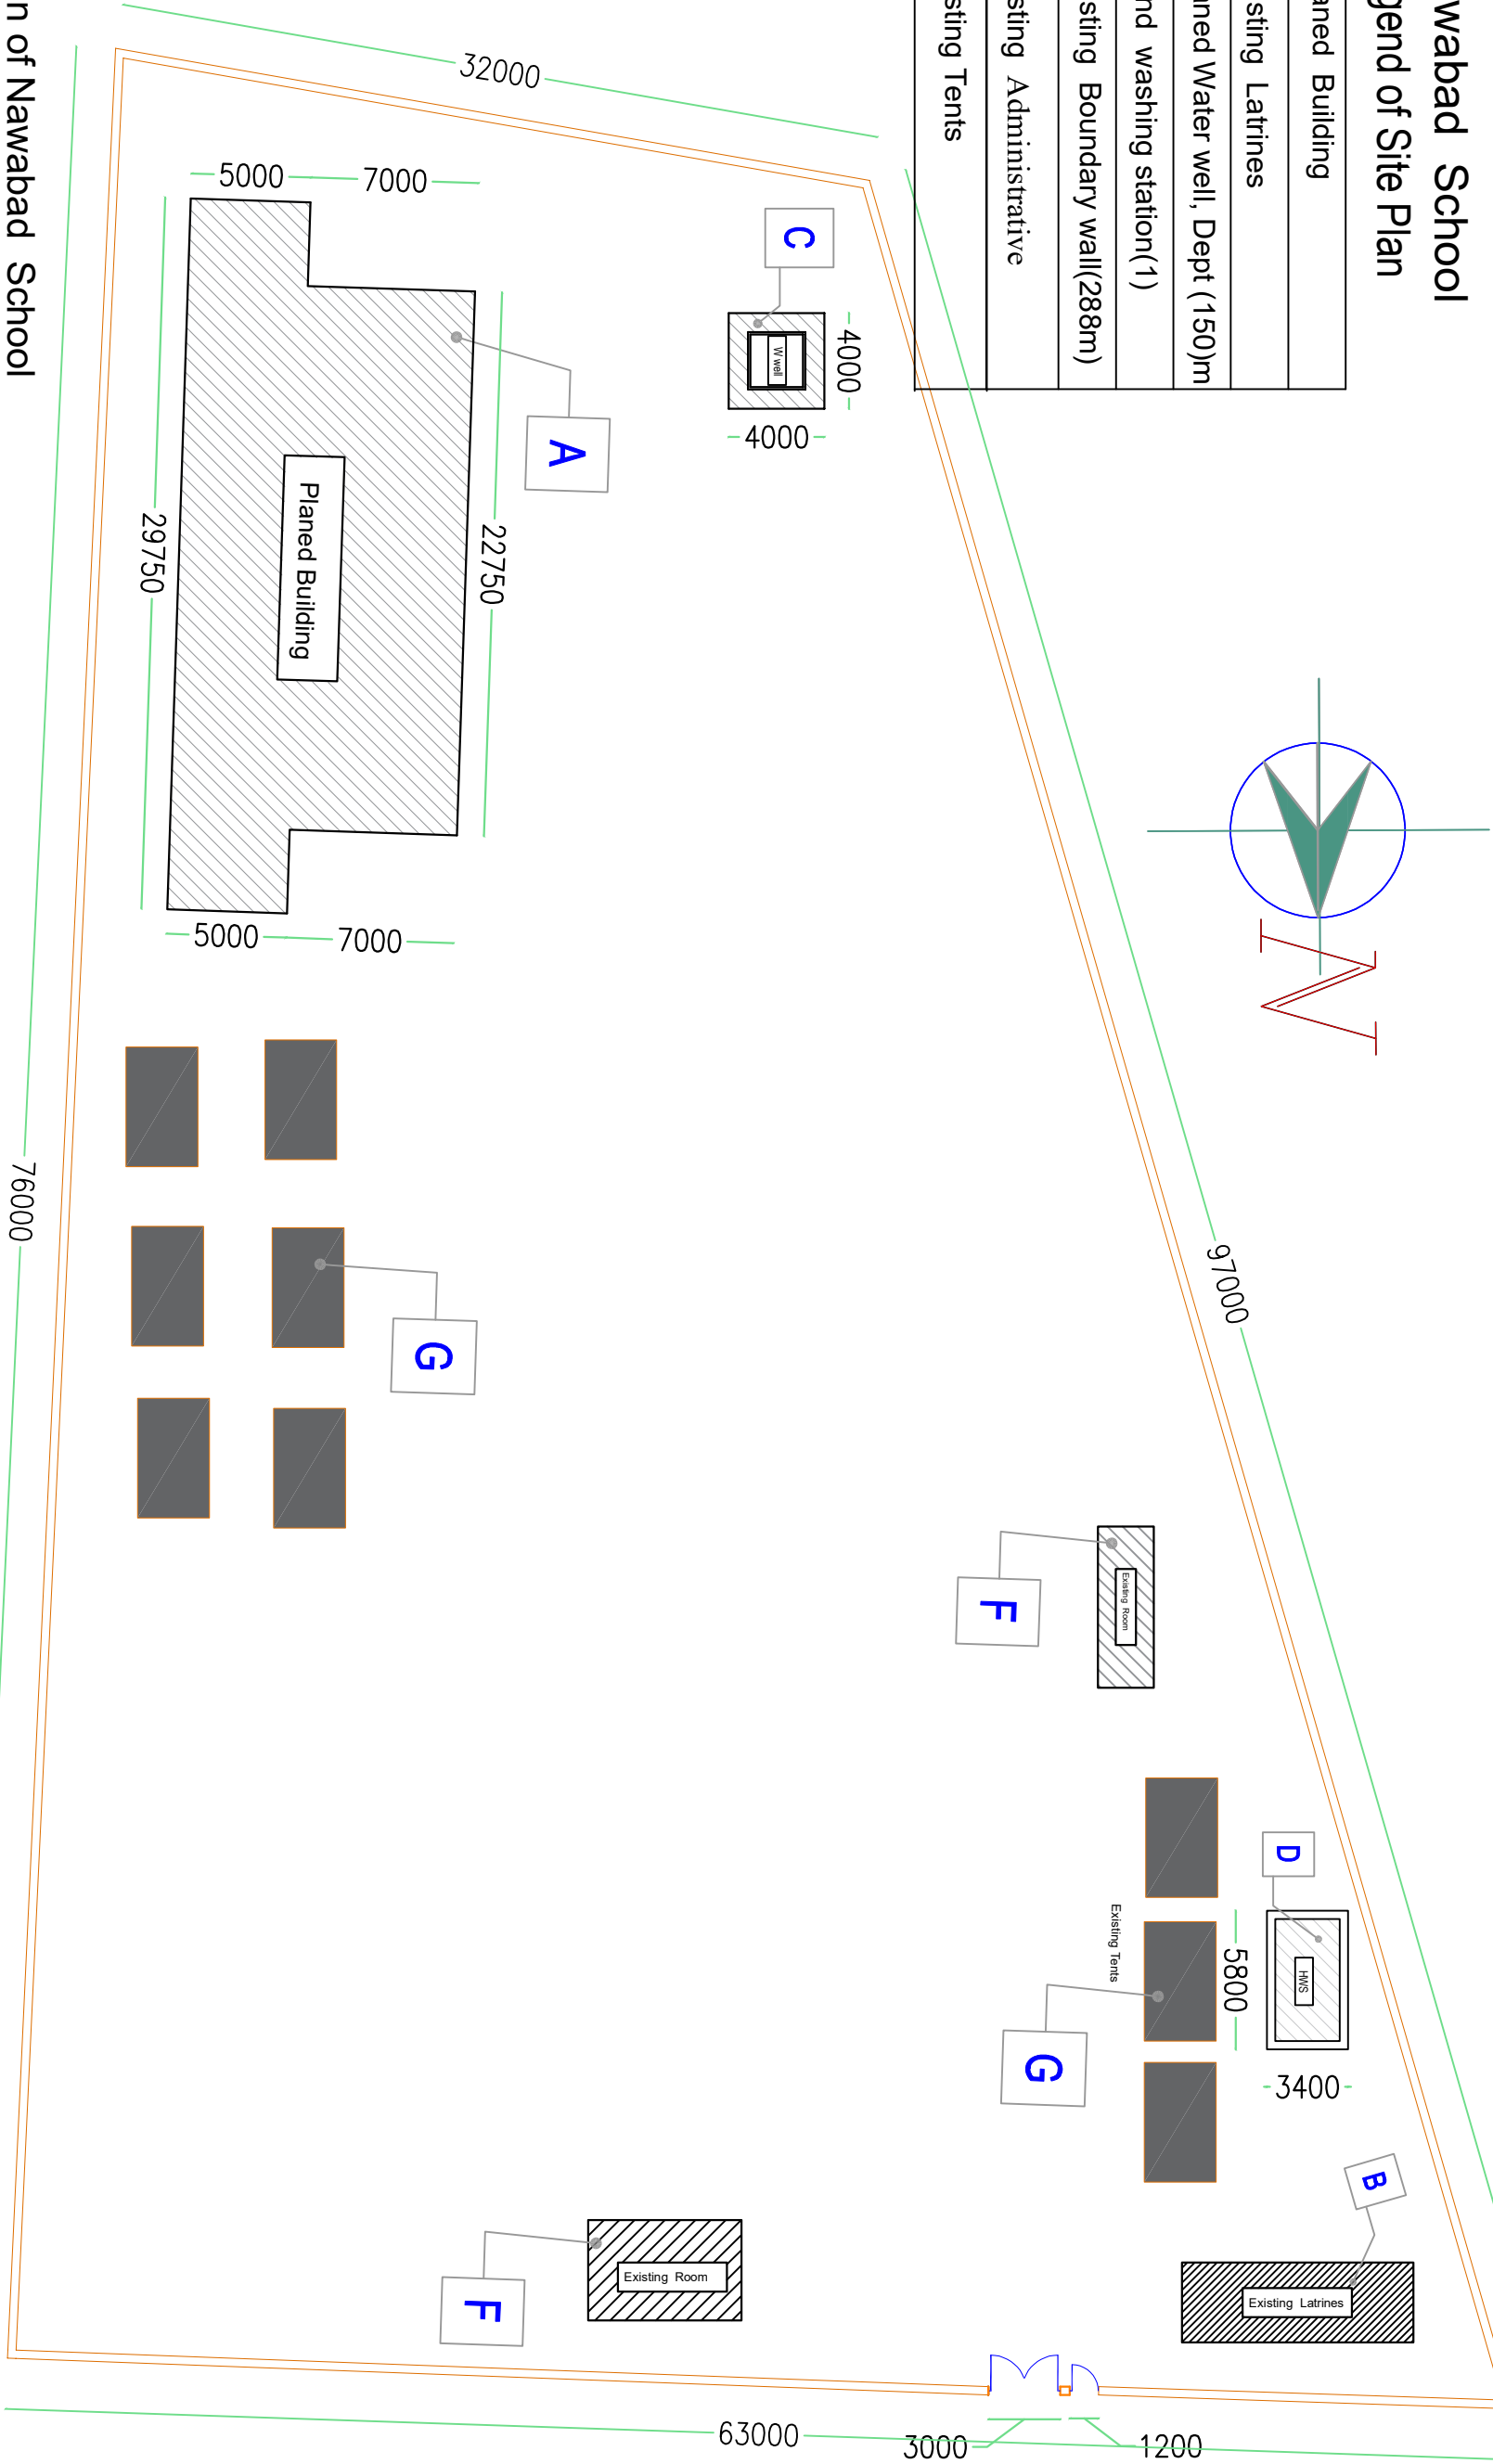

01 Site Plan of Nawabad School

N/S

Note:

- 1.All dimensions are in mm unless otherwise specified
- 2.The planned activities will be constructed based on the site condition



Ministry of Education Infrastructure service
Department (I.S.D)

Designed by:	
Drawn by:	Eng M.Hashim Hamdard
Checked By WASH Focal point :	Eng Nazifullah Akrami
Approved by Visa Committee:	

No.	Submission Description:	Date:
01	For Tender(If drawn from primary data)	10/07/2023

Contract No:	
Contract Date:	
Fiscal Year:	
Drawn Code:	A3
Paper Size:	
Pilot Date:	
Scale:	

ISD (Ministry of Education Infrastructure Service Department)
Nawabad School Helmand , Afghanistan

School Code (231800026)
