



ARCHITECTURAL DRAWING



100% Design submittal

Project No - - - - -

Project Type: Hospital

Area: 382 Square Meters

Location: Malalai Maternity Hospital, Kabul, Afghanistan

Client Name: - - - - -

No of Stories: 3 Stories



D

C

B

A

DRAWING INDEX		
G-001...	DRAWING INDEX	A-1
G-002...	SYMBOLS	A-2
A-101...	SITE PLAN	A-3
A-102...	GROUND FLOOR PLAN	A-4
A-103...	FIRST FLOOR PLAN	A-5
A-104...	SECOND FLOOR PLAN	A-6
A-105...	GROUND FLOOR FURNITURE PLAN	A-7
A-106...	FIRST FLOOR FURNITURE PLAN	A-8
A-107...	SECOND FLOOR FURNITURE PLAN	A-9
A-108...	GROUND FLOOR SAFETY PLAN	A-10
A-109...	FIRST FLOOR SAFETY PLAN	A-11
A-110...	SECOND FLOOR SAFETY PLAN	A-12
A-111...	ROOF PLAN	A-13
A-112...	TOP ROOF PLAN	A-14
A-301...	SECTION A-A	A-15
A-302...	SECTION B-B	A-16
A-201...	SOUTH ELEVATION	A-17
A-202...	NORTH ELEVATION	A-18
A-203...	EAST ELEVATION	A-19
A-204...	WEST ELEVATION	A-20
A-401...	SEPTIC DETAIL	A-21
A-402...	STAIR & W.C DETAIL	A-22
A-403...	WALL & STOVE DETAIL	A-23
A-404...	DOOR SCHEDULE	A-24
A-405...	WNDOW SCHEDULE	A-25
A-501...	3D VIEW	A-26
A-502...	3D VIEW	A-27
A-503...	3D VIEW	A-28

PROJECT NAME:

FISTULA CARE CENTER IN MALALAI
MATERNITY HOSPITAL IN
KABUL- AFGHANISTAN

OWNER:

AFGHAN FAMILY GUIDANCE ASSOCIATION
FOCAL NAME:
E-MAIL:
CELL #:



DEVELOPER:

WEB:
E-MAIL:
PHONE #:
FAX #:

CLIENT:

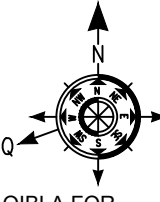
MINISTRY OF PUBLIC HEALTH

PROJECT NO / KEY:

DESIGN / PROJECT STATUS:

FOR TENDER ONLY

KEYPLAN:



QIBLA FOR
KABUL = 293°
FROM NORTH

DRAWN BY:

- ENG.AZIZ GHANI

CHECKED BY:

- ENG.BAQER AHMADI

REVIEWED BY:

- ENG.AZIZ GHANI

APPROVED BY:

- AFGA

SEAL/SIGNATURE:

FILE REF. / NAME:

Fistula Care Center.dwg

SCALE:

AS NOTED

ISSUE DATE:

10-Sep-2025

THIS MATERIAL IS THE CONFIDENTIAL AND PROPRIETARY PROPERTY OF
AFGHAN FAMILY GUIDANCE ASSOCIATION (AFGA) SHALL NOT BE USED
WITHOUT PERMISSION

@ Copyright 2025
AFGHAN FAMILY GUIDANCE ASSOCIATION (AFGA)
All Rights Reserved

DRG REF NO:

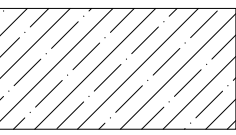
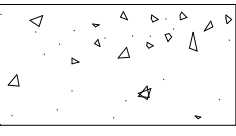
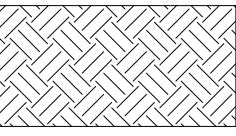
 
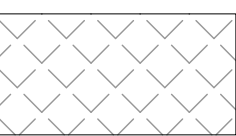
 
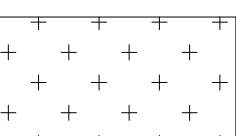
 
G-001

SHEET 01 of 27

GENERAL SYMBOLS AND DRAWING INDEX

MATERIALS SYMBOLS




PLAN/SECTION INDICATIONS

	REINFORCED CONCRETE (RCC)
	PLAIN CONCRETE (PCC)
	EARTH / COMPACT FILL
	PCC MORTAR
	RIGID INSULATION
	MARBLE
	BRICK WALL
	GREEN AREA (LAWN)
	THERMAL INULATION










TREE

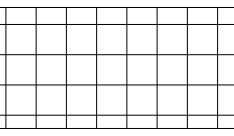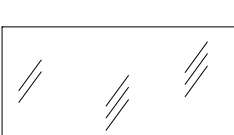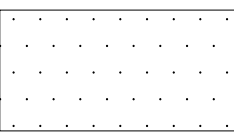ELEVATION INDICATIONS

	TILE
	GLASS
	CONCRETE / PLASTER

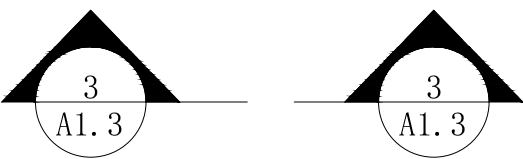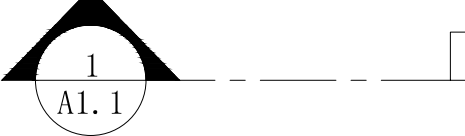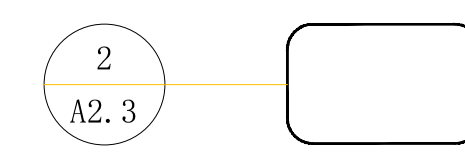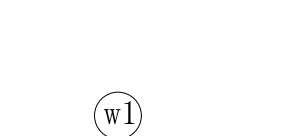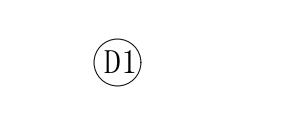 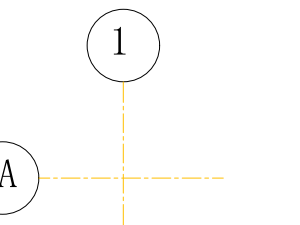GENERAL USE SYMBOLS

	BUILDING SECTION
	WALL DETAIL SECTION
	ENLARGED DETAIL REFERENCE
	DRAWING LABLE
	WINDOW TYPE AND NUMBER
	DOOR TYPE AND NUMBER
	ELEVATION TAG
	ROOM NAME & ROOM NUMBER
	COLUMN GRID AND BUBBLES

PROJECT NAME:

FISTULA CARE CENTER IN MALALAI
MATERNITY HOSPITAL IN
KABUL- AFGHANISTAN

OWNER:

AFGHAN FAMILY GUIDANCE ASSOCIATION
FOCAL NAME:
E-MAIL:
CELL #:



DEVELOPER:

WEB:
E-MAIL:
PHONE #:
FAX #:

CLIENT:

MINISTRY OF PUBLIC HEALTH

PROJECT NO / KEY:

DESIGN / PROJECT STATUS:

FOR TENDER ONLY

KEYPLAN:



QIBLA FOR
KABUL = 293°
FROM NORTH

DRAWN BY:

- ENG.AZIZ GHANI

CHECKED BY:

- ENG.BAQER AHMADI

REVIEWED BY:

- ENG.AZIZ GHANI

APPROVED BY:

- AFGA

SEAL/SIGNATURE:

FILE REF. / NAME:

Fistula Care Center.dwg

SCALE:

AS NOTED

ISSUE DATE:

10-Sep-2025

THIS MATERIAL IS THE CONFIDENTIAL AND PROPRIETARY PROPERTY OF
AFGHAN FAMILY GUIDANCE ASSOCIATION (AFGA) SHALL NOT BE USED
WITHOUT PERMISSION

@ Copyright 2025
AFGHAN FAMILY GUIDANCE ASSOCIATION (AFGA)
All Rights Reserved

DRG REF NO:

G-002

SHEET 02 of 27

© COPYRIGHT 2017

PROJECT NAME:

FISTULA CARE CENTER IN MALALAI
MATERNITY HOSPITAL IN
KABUL- AFGHANISTAN

OWNER:

AFGHAN FAMILY GUIDANCE ASSOCIATION
FOCAL NAME:
E-MAIL:
CELL #:



DEVELOPER:

WEB:
E-MAIL:
PHONE #:
FAX #:

CLIENT:

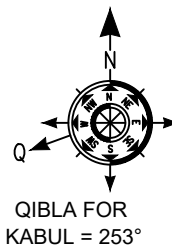
MINISTRY OF PUBLIC HEALTH

PROJECT NO / KEY:

DESIGN / PROJECT STATUS:

FOR TENDER ONLY

KEYPLAN:



DRAWN BY:

- ENG.AZIZ GHANI

CHECKED BY:

- ENG.BAQER AHMADI

REVIEWED BY:

- ENG.AZIZ GHANI

APPROVED BY:

- AFGA

SEAL/SIGNATURE:

FILE REF. / NAME:

Fistula Care Center.dwg

SCALE:

AS NOTED

ISSUE DATE:

10-Sep-2025

THIS MATERIAL IS THE CONFIDENTIAL AND PROPRIETARY PROPERTY OF
AFGHAN FAMILY GUIDANCE ASSOCIATION (AFGA) SHALL NOT BE USED
WITHOUT PERMISSION

@ Copyright 2025
AFGHAN FAMILY GUIDANCE ASSOCIATION (AFGA)
All Rights Reserved

DRG REF NO:

A-101

SHEET 03 of 27

© COPYRIGHT 2017

D

C

B

A

1

2

3

4

5

1

2

3

4

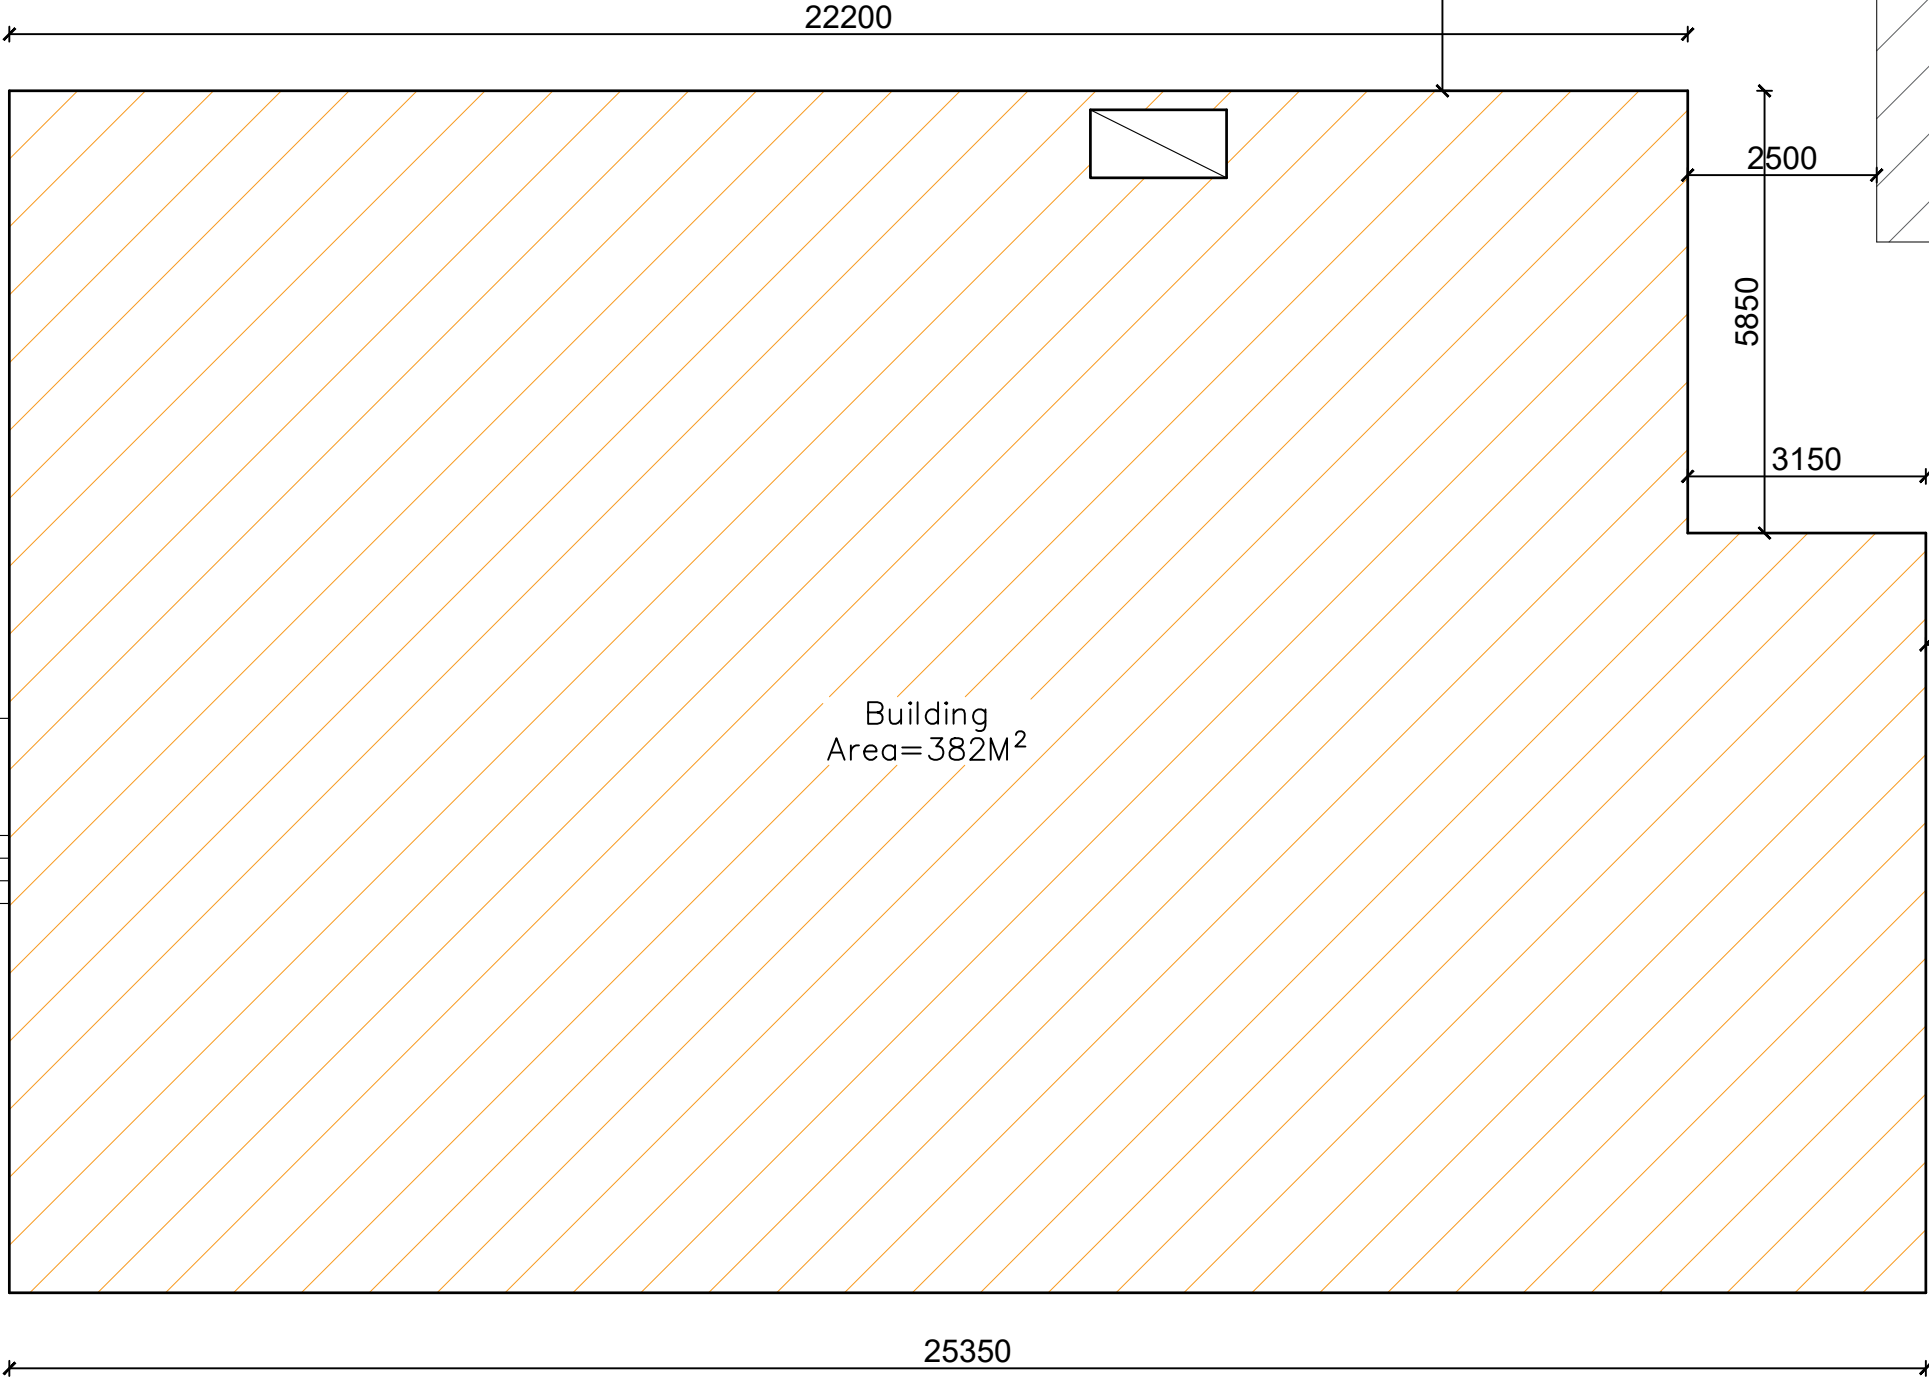
5



WATER WELL



15900



Building
Area=382M²

Specification For site plan

N0	Area	m ²	%
1	Total area	2000	100
2	First floor	382	20
3	Typical floors	382	20
4	Green area	30	8

01 SITE PLAN

A-101 SCALE: 1:100

Existing
Building

Existing
Building

SEPTIC
TANK

PROJECT NAME:

FISTULA CARE CENTER IN MALALAI
MATERNITY HOSPITAL IN
KABUL- AFGHANISTAN

OWNER:

AFGHAN FAMILY GUIDANCE ASSOCIATION
FOCAL NAME:
E-MAIL:
CELL #:



DEVELOPER:

WEB:
E-MAIL:
PHONE #:
FAX #:

CLIENT:

MINISTRY OF PUBLIC HEALTH

PROJECT NO / KEY:

DESIGN / PROJECT STATUS:
FOR TENDER ONLY

KEYPLAN:

DRAWN BY:
- ENG.AZIZ GHANI
CHECKED BY:
- ENG.BAQER AHMADI
REVIEWED BY:
- ENG.AZIZ GHANI
APPROVED BY:
- AFGA

SEAL/SIGNATURE:

FILE REF. / NAME:

A-101.dwg

SCALE:

AS NOTED

ISSUE DATE:

10-Sep-2025

THIS MATERIAL IS THE CONFIDENTIAL AND PROPRIETARY PROPERTY OF
AFGHAN FAMILY GUIDANCE ASSOCIATION (AFGA) SHALL NOT BE USED
WITHOUT PERMISSION

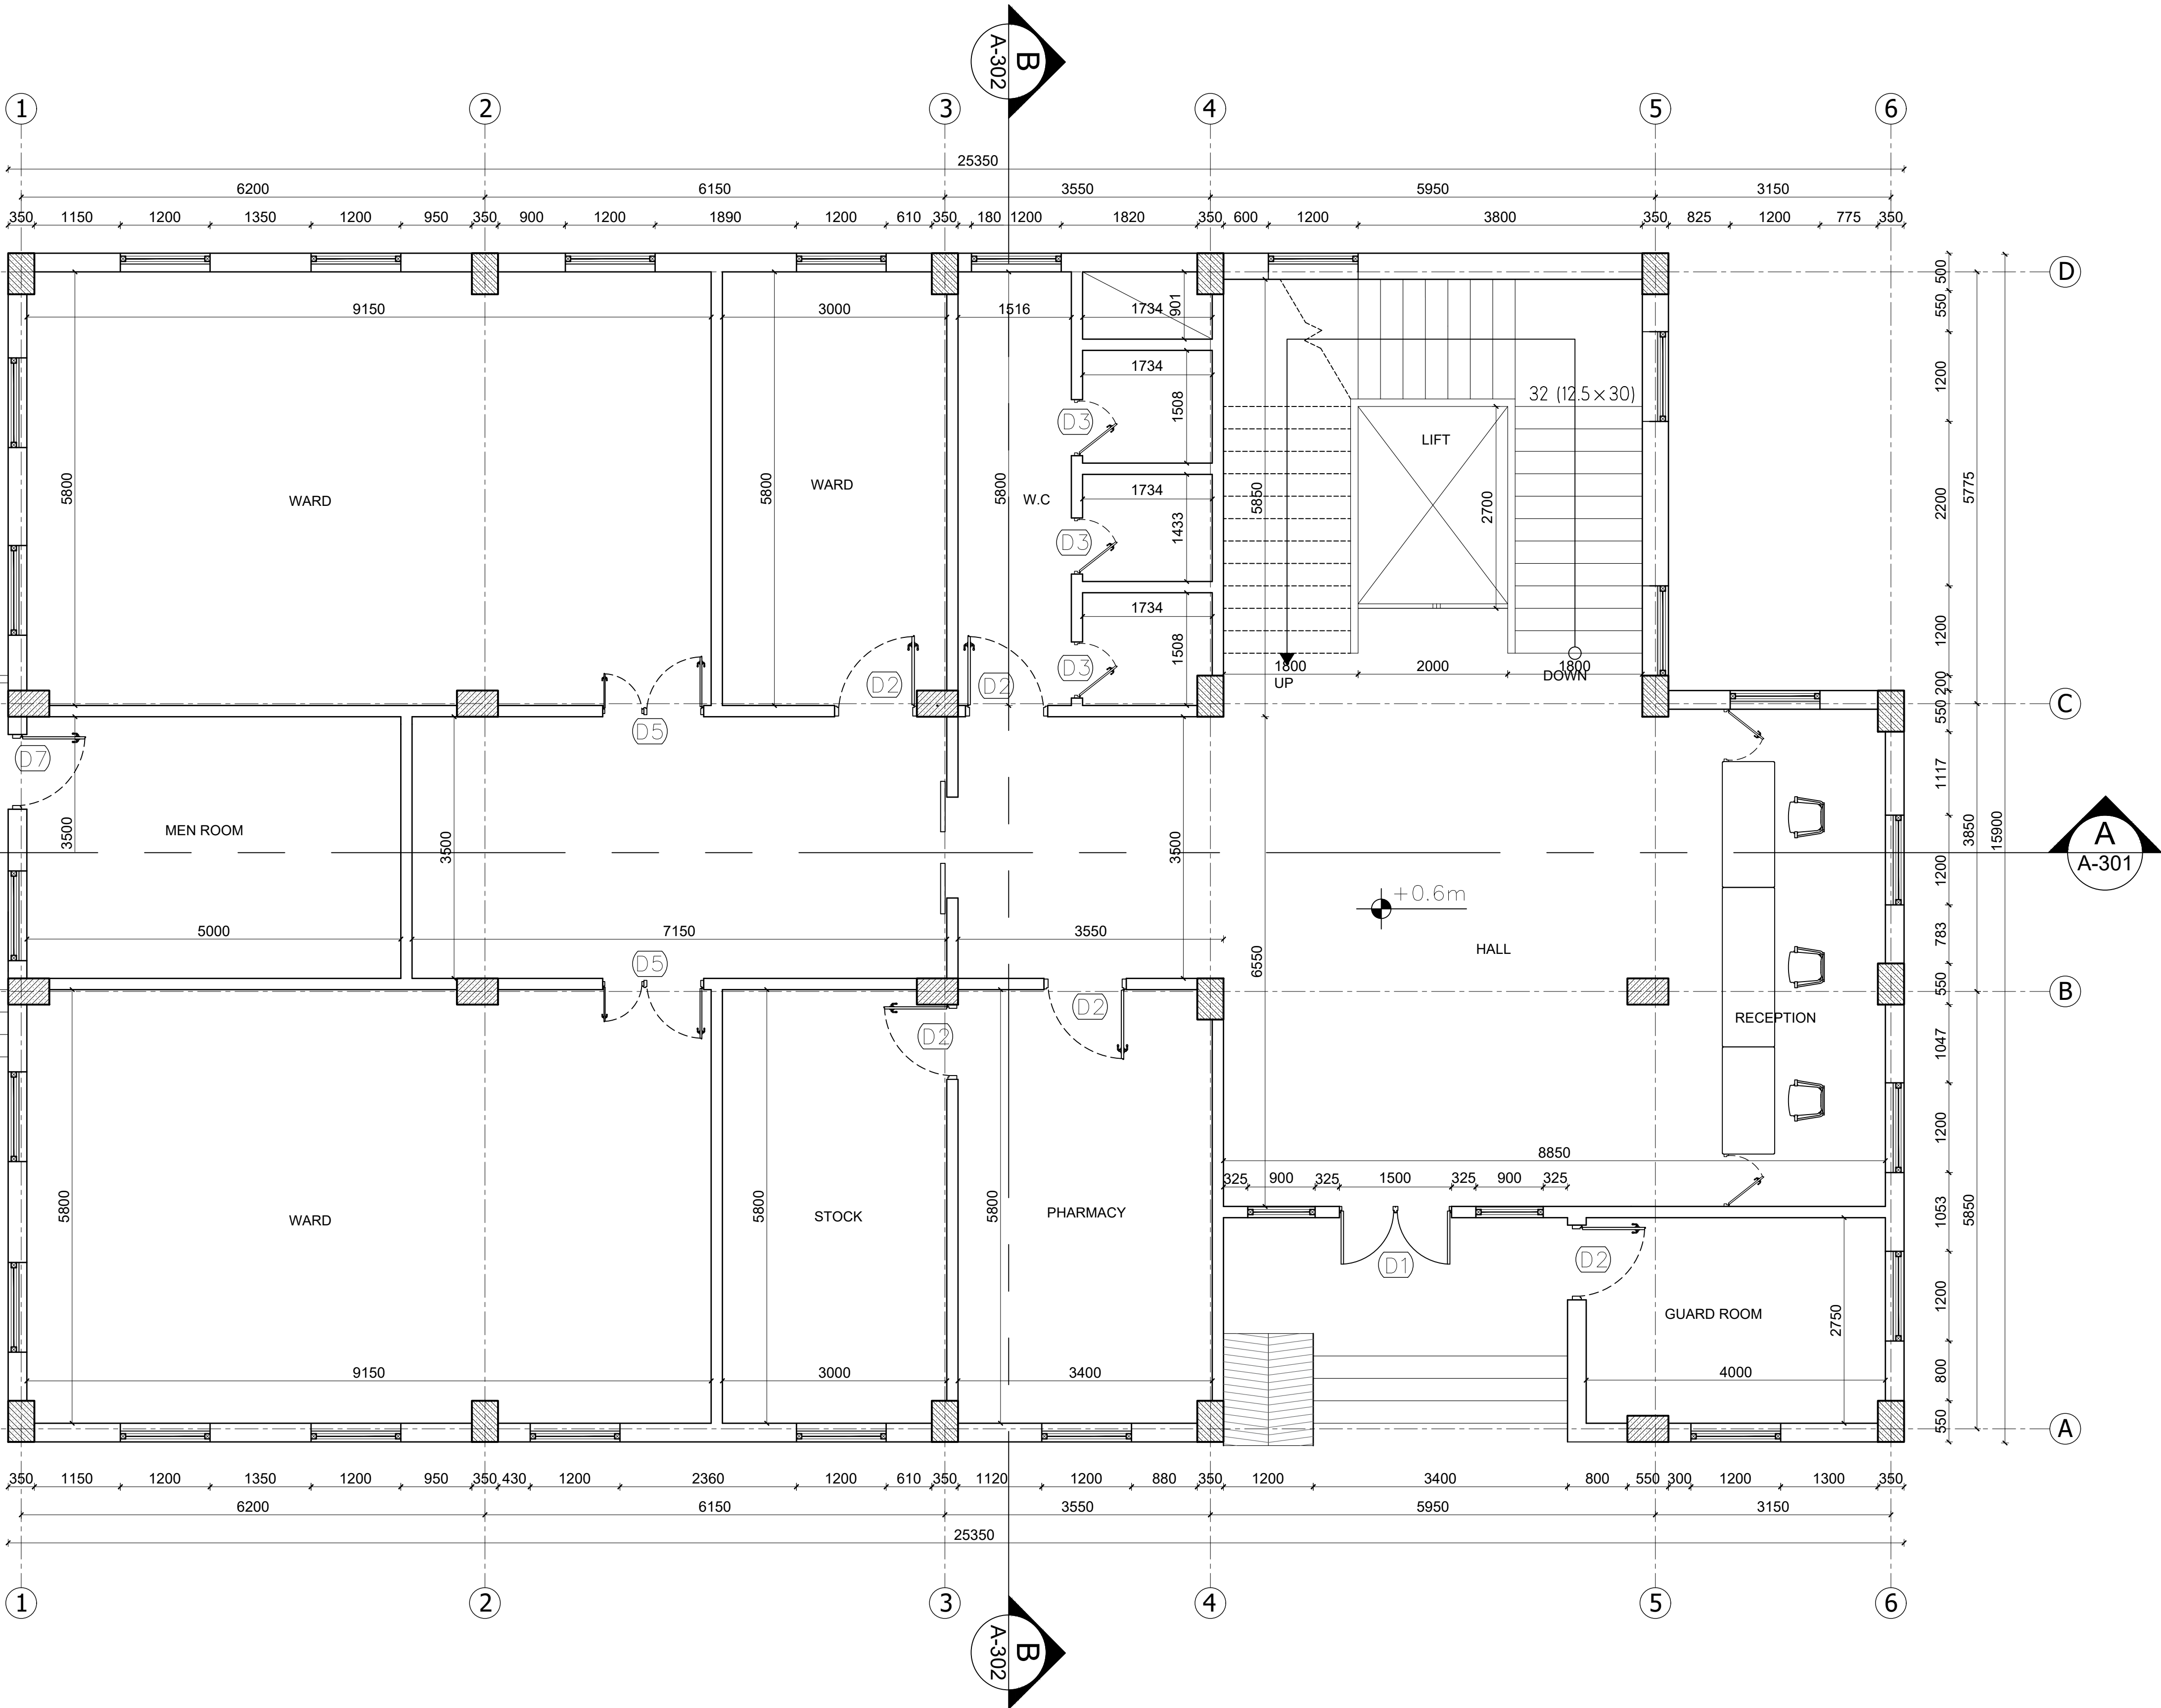
© Copyright 2025
AFGHAN FAMILY GUIDANCE ASSOCIATION (AFGA)
All Rights Reserved

DRG REF NO:

A-102

SHEET 04 of 27

© COPYRIGHT 2017



01 FIRST FLOOR PLAN
A-102 1:50

PROJECT NAME:

FISTULA CARE CENTER IN MALALAI
MATERNITY HOSPITAL IN
KABUL- AFGHANISTAN

OWNER:

AFGHAN FAMILY GUIDANCE ASSOCIATION
FOCAL NAME:
E-MAIL:
CELL #:



DEVELOPER:

WEB:
E-MAIL:
PHONE #:
FAX #:

CLIENT:

MINISTRY OF PUBLIC HEALTH

PROJECT NO / KEY:

DESIGN / PROJECT STATUS:
FOR TENDER ONLY

KEYPLAN:



QIBLA FOR
KABUL = 253°
FROM NORTH

DRAWN BY:

- ENG.AZIZ GHANI

CHECKED BY:

- ENG.BAQER AHMADI

REVIEWED BY:

- ENG.AZIZ GHANI

APPROVED BY:

- AFGA

SEAL/SIGNATURE:

FILE REF. / NAME:

A-101.dwg

SCALE:

AS NOTED

ISSUE DATE:

10-Sep-2025

THIS MATERIAL IS THE CONFIDENTIAL AND PROPRIETARY PROPERTY OF
AFGHAN FAMILY GUIDANCE ASSOCIATION (AFGA) SHALL NOT BE USED
WITHOUT PERMISSION

© Copyright 2025

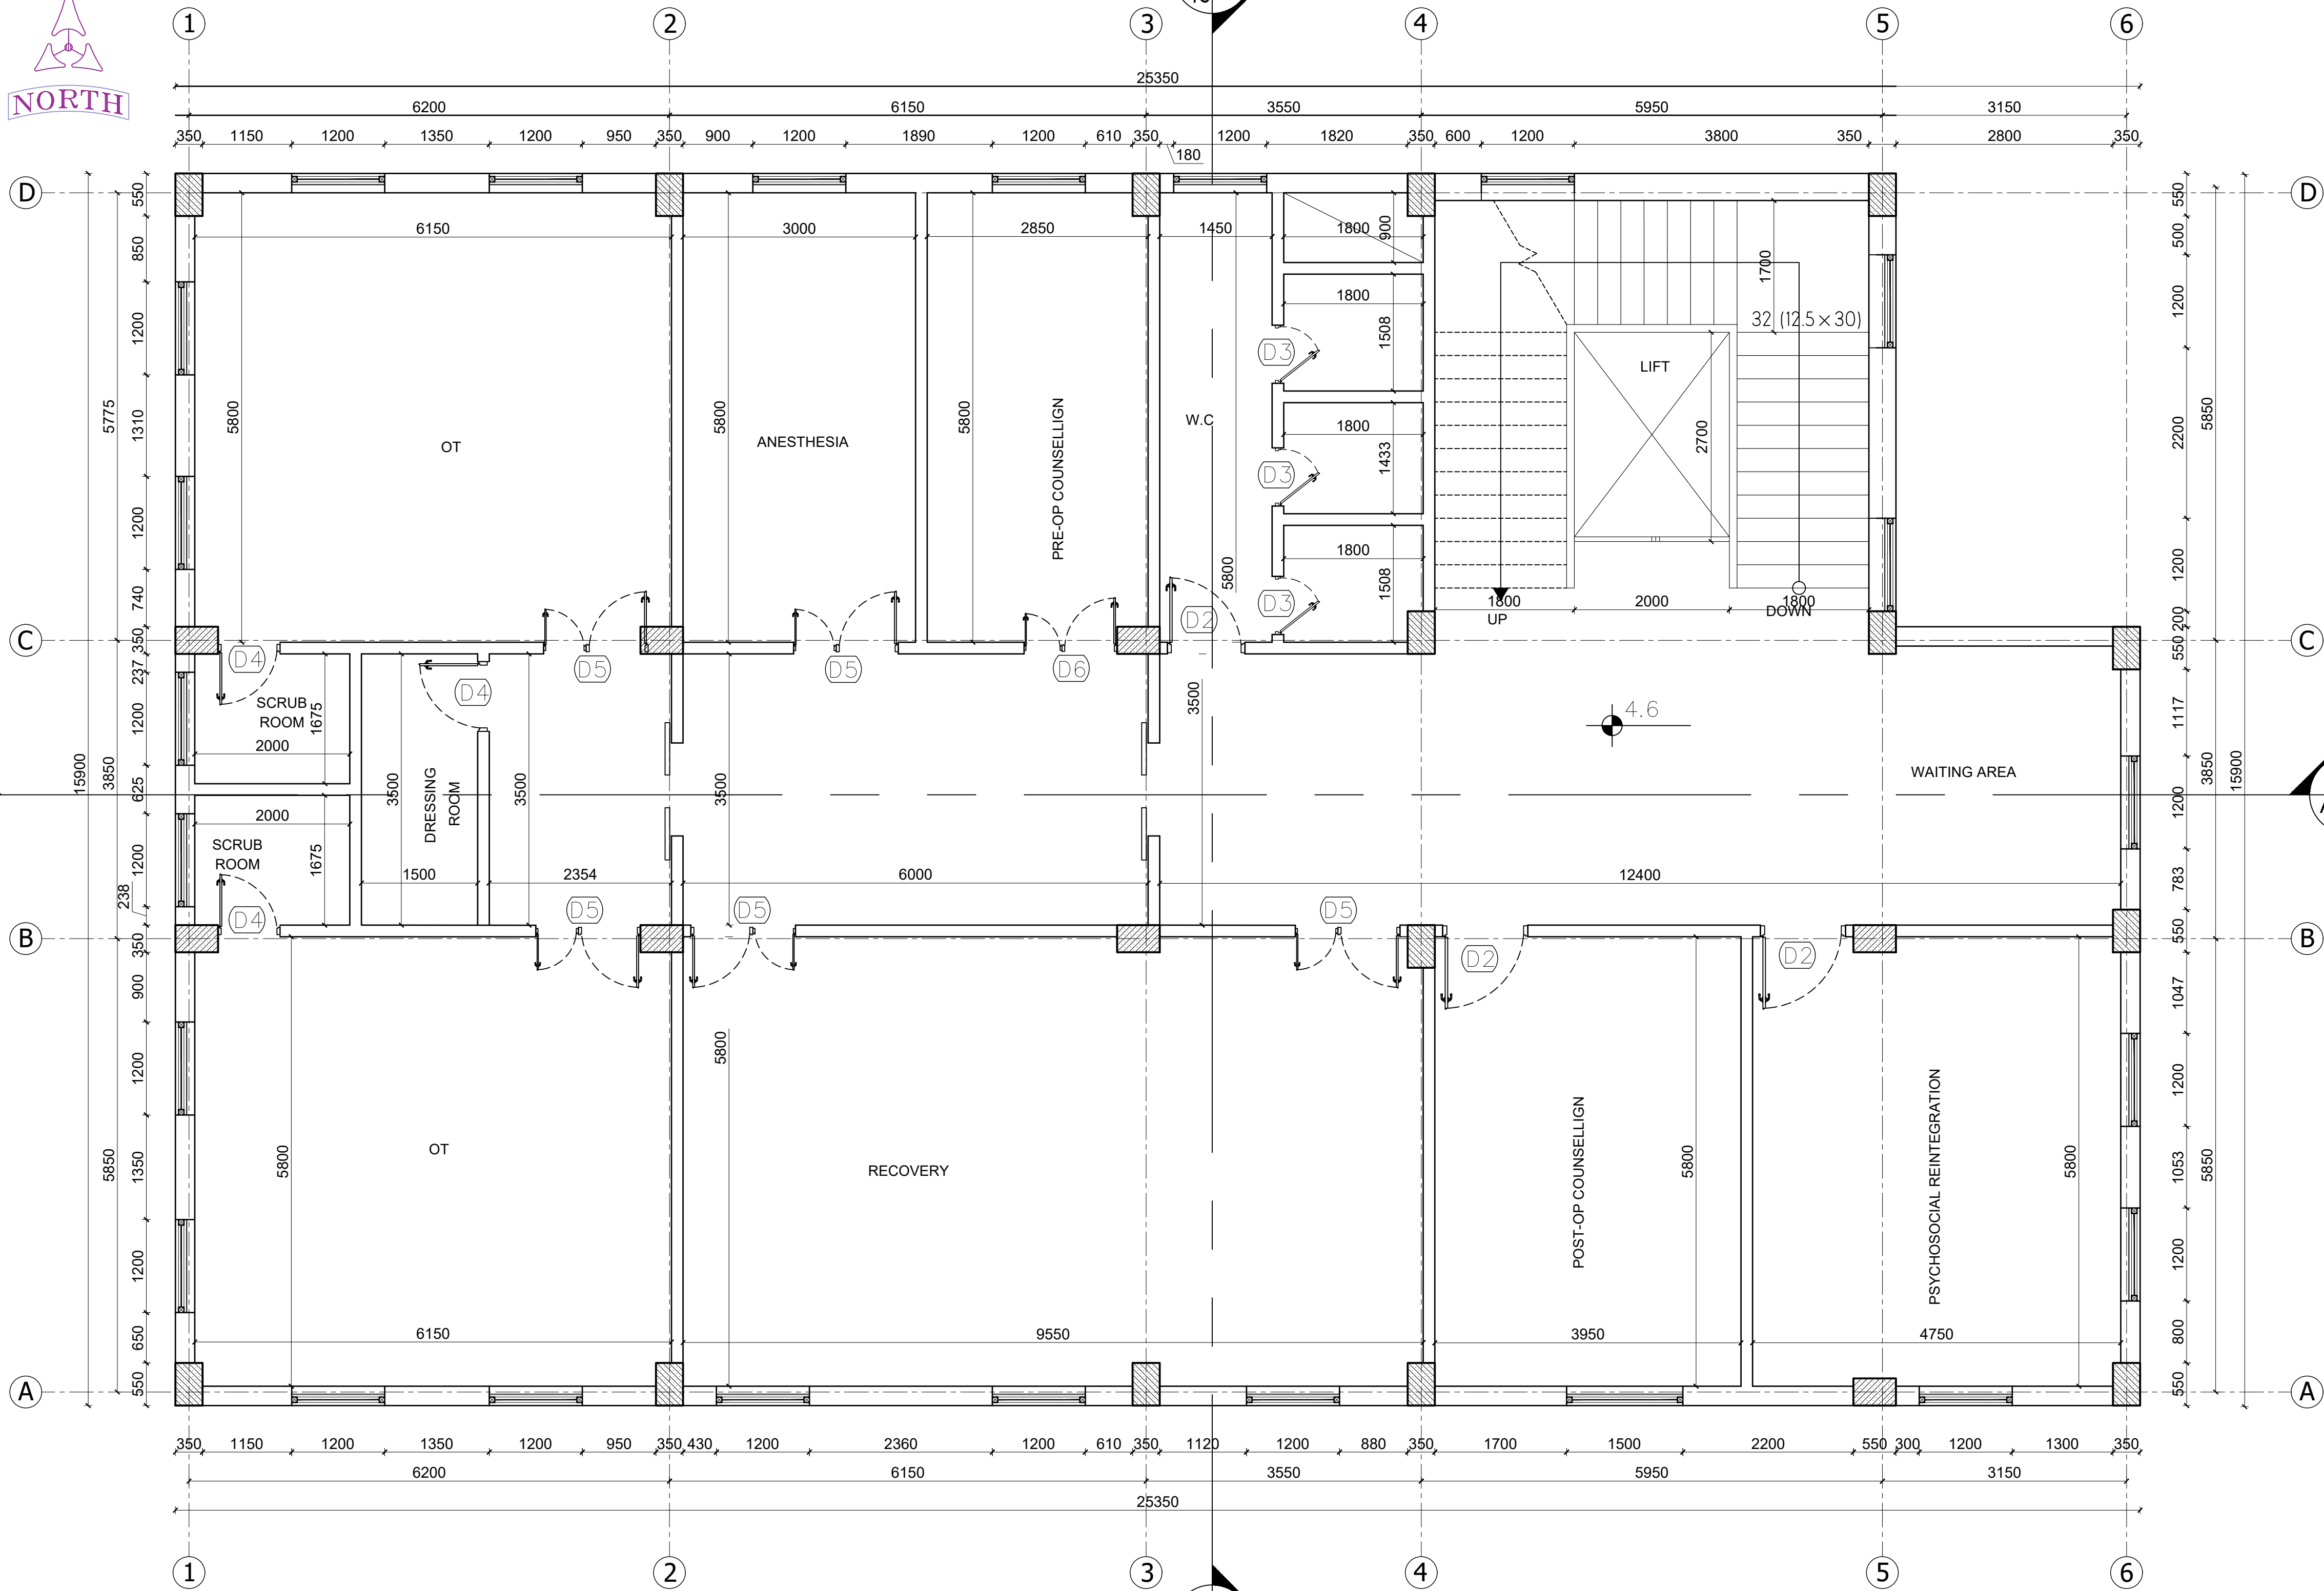
AFGHAN FAMILY GUIDANCE ASSOCIATION (AFGA)
All Rights Reserved

DRG REF NO:

A-103

SHEET 05 of 27

© COPYRIGHT 2017



01 SECOND FLOOR PLAN

A-103

1:50

PROJECT NAME:

FISTULA CARE CENTER IN MALALAI
MATERNITY HOSPITAL IN
KABUL- AFGHANISTAN

OWNER:

AFGHAN FAMILY GUIDANCE ASSOCIATION
FOCAL NAME:
E-MAIL:
CELL #:



DEVELOPER:

WEB:
E-MAIL:
PHONE #:
FAX #:

CLIENT:

MINISTRY OF PUBLIC HEALTH

PROJECT NO / KEY:

DESIGN / PROJECT STATUS:
FOR TENDER ONLY

KEYPLAN:



DRAWN BY:

- ENG.AZIZ GHANI

CHECKED BY:

- ENG.BAQER AHMADI

REVIEWED BY:

- ENG.AZIZ GHANI

APPROVED BY:

- AFGA

SEAL/SIGNATURE:

FILE REF. / NAME:

A-101.dwg

SCALE:

AS NOTED

ISSUE DATE:

10-Sep-2025

THIS MATERIAL IS THE CONFIDENTIAL AND PROPRIETARY PROPERTY OF
AFGHAN FAMILY GUIDANCE ASSOCIATION (AFGA) SHALL NOT BE USED
WITHOUT PERMISSION

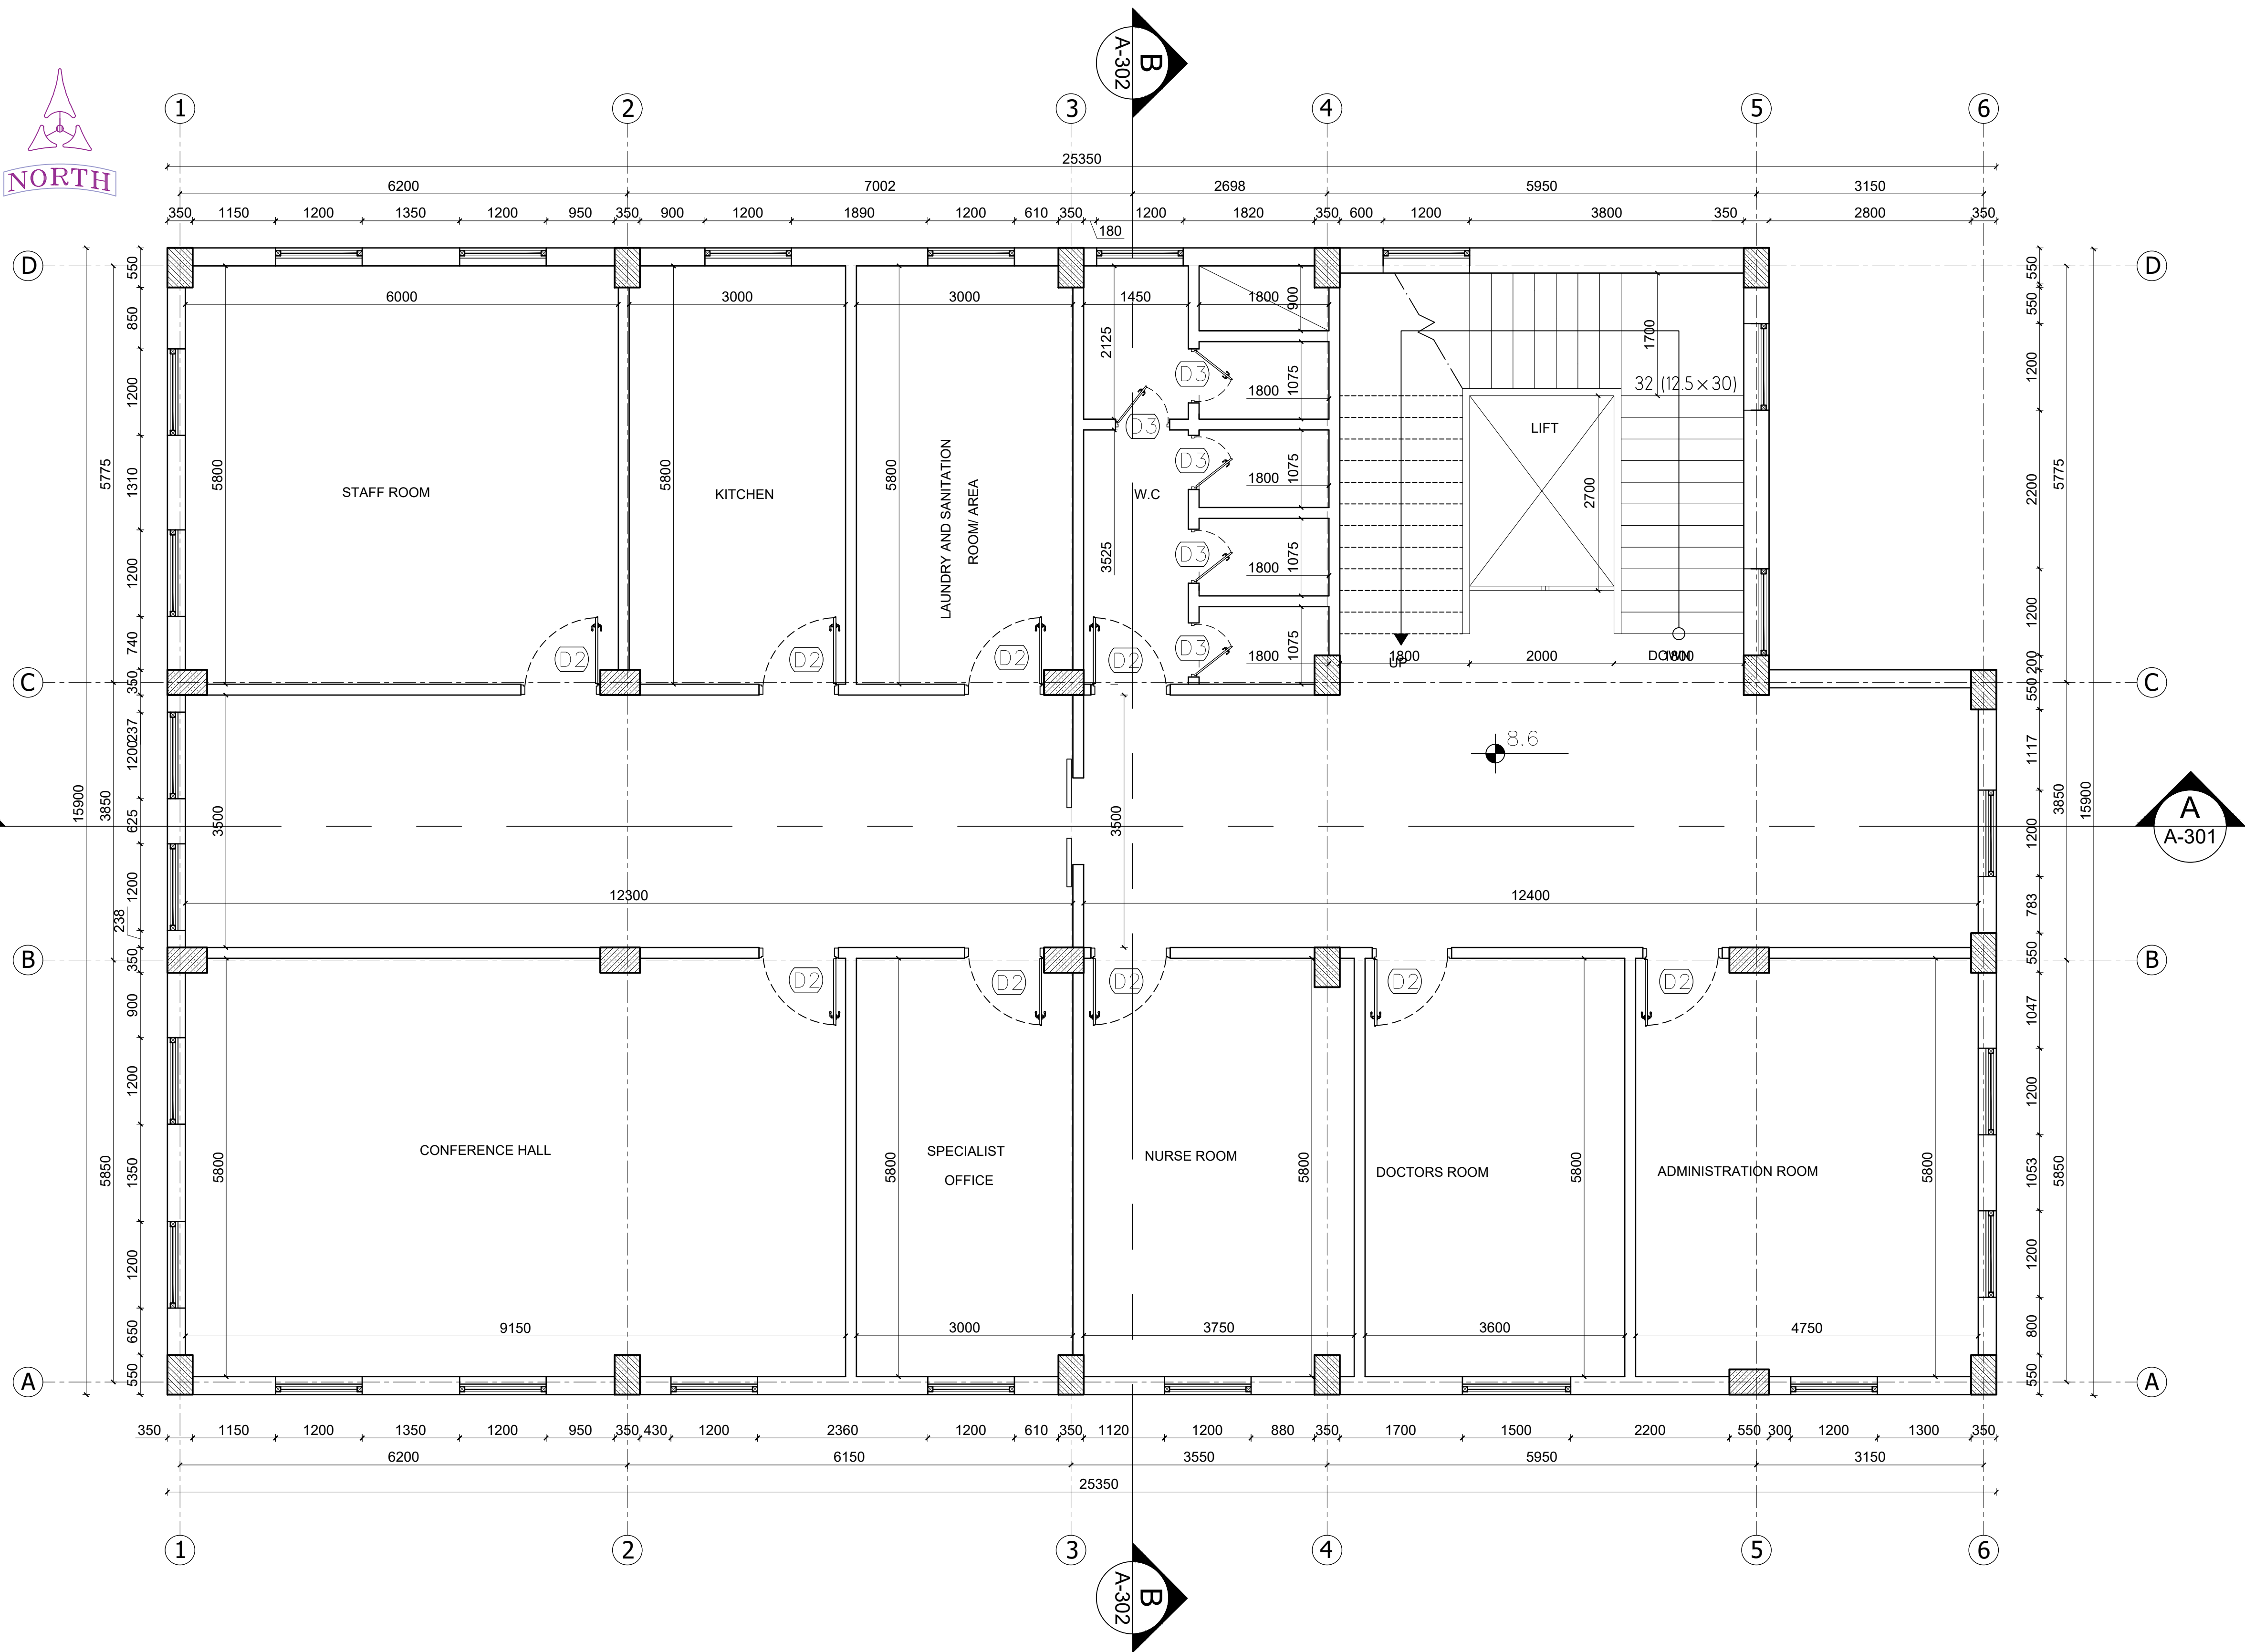
© Copyright 2025
AFGHAN FAMILY GUIDANCE ASSOCIATION (AFGA)
All Rights Reserved

DRG REF NO:

A-104

SHEET 06 of 27

© COPYRIGHT 2017



01 THIRD FLOOR PLAN

A-104

1:50

PROJECT NAME:

FISTULA CARE CENTER IN MALALAI
MATERNITY HOSPITAL IN
KABUL- AFGHANISTAN

OWNER:

AFGHAN FAMILY GUIDANCE ASSOCIATION
FOCAL NAME:
E-MAIL:
CELL #:



DEVELOPER:

WEB:
E-MAIL:
PHONE #:
FAX #:

CLIENT:

MINISTRY OF PUBLIC HEALTH

PROJECT NO / KEY:

DESIGN / PROJECT STATUS:
FOR TENDER ONLY

KEYPLAN:



DRAWN BY:

- ENG.AZIZ GHANI

CHECKED BY:

- ENG.BAQER AHMADI

REVIEWED BY:

- ENG.AZIZ GHANI

APPROVED BY:

- AFGA

SEAL/SIGNATURE:

FILE REF. / NAME:

A-101.dwg

SCALE:

AS NOTED

ISSUE DATE:

10-Sep-2025

THIS MATERIAL IS THE CONFIDENTIAL AND PROPRIETARY PROPERTY OF
AFGHAN FAMILY GUIDANCE ASSOCIATION (AFGA) SHALL NOT BE USED
WITHOUT PERMISSION

© Copyright 2025
AFGHAN FAMILY GUIDANCE ASSOCIATION (AFGA)
All Rights Reserved

DRG REF NO:

A-105

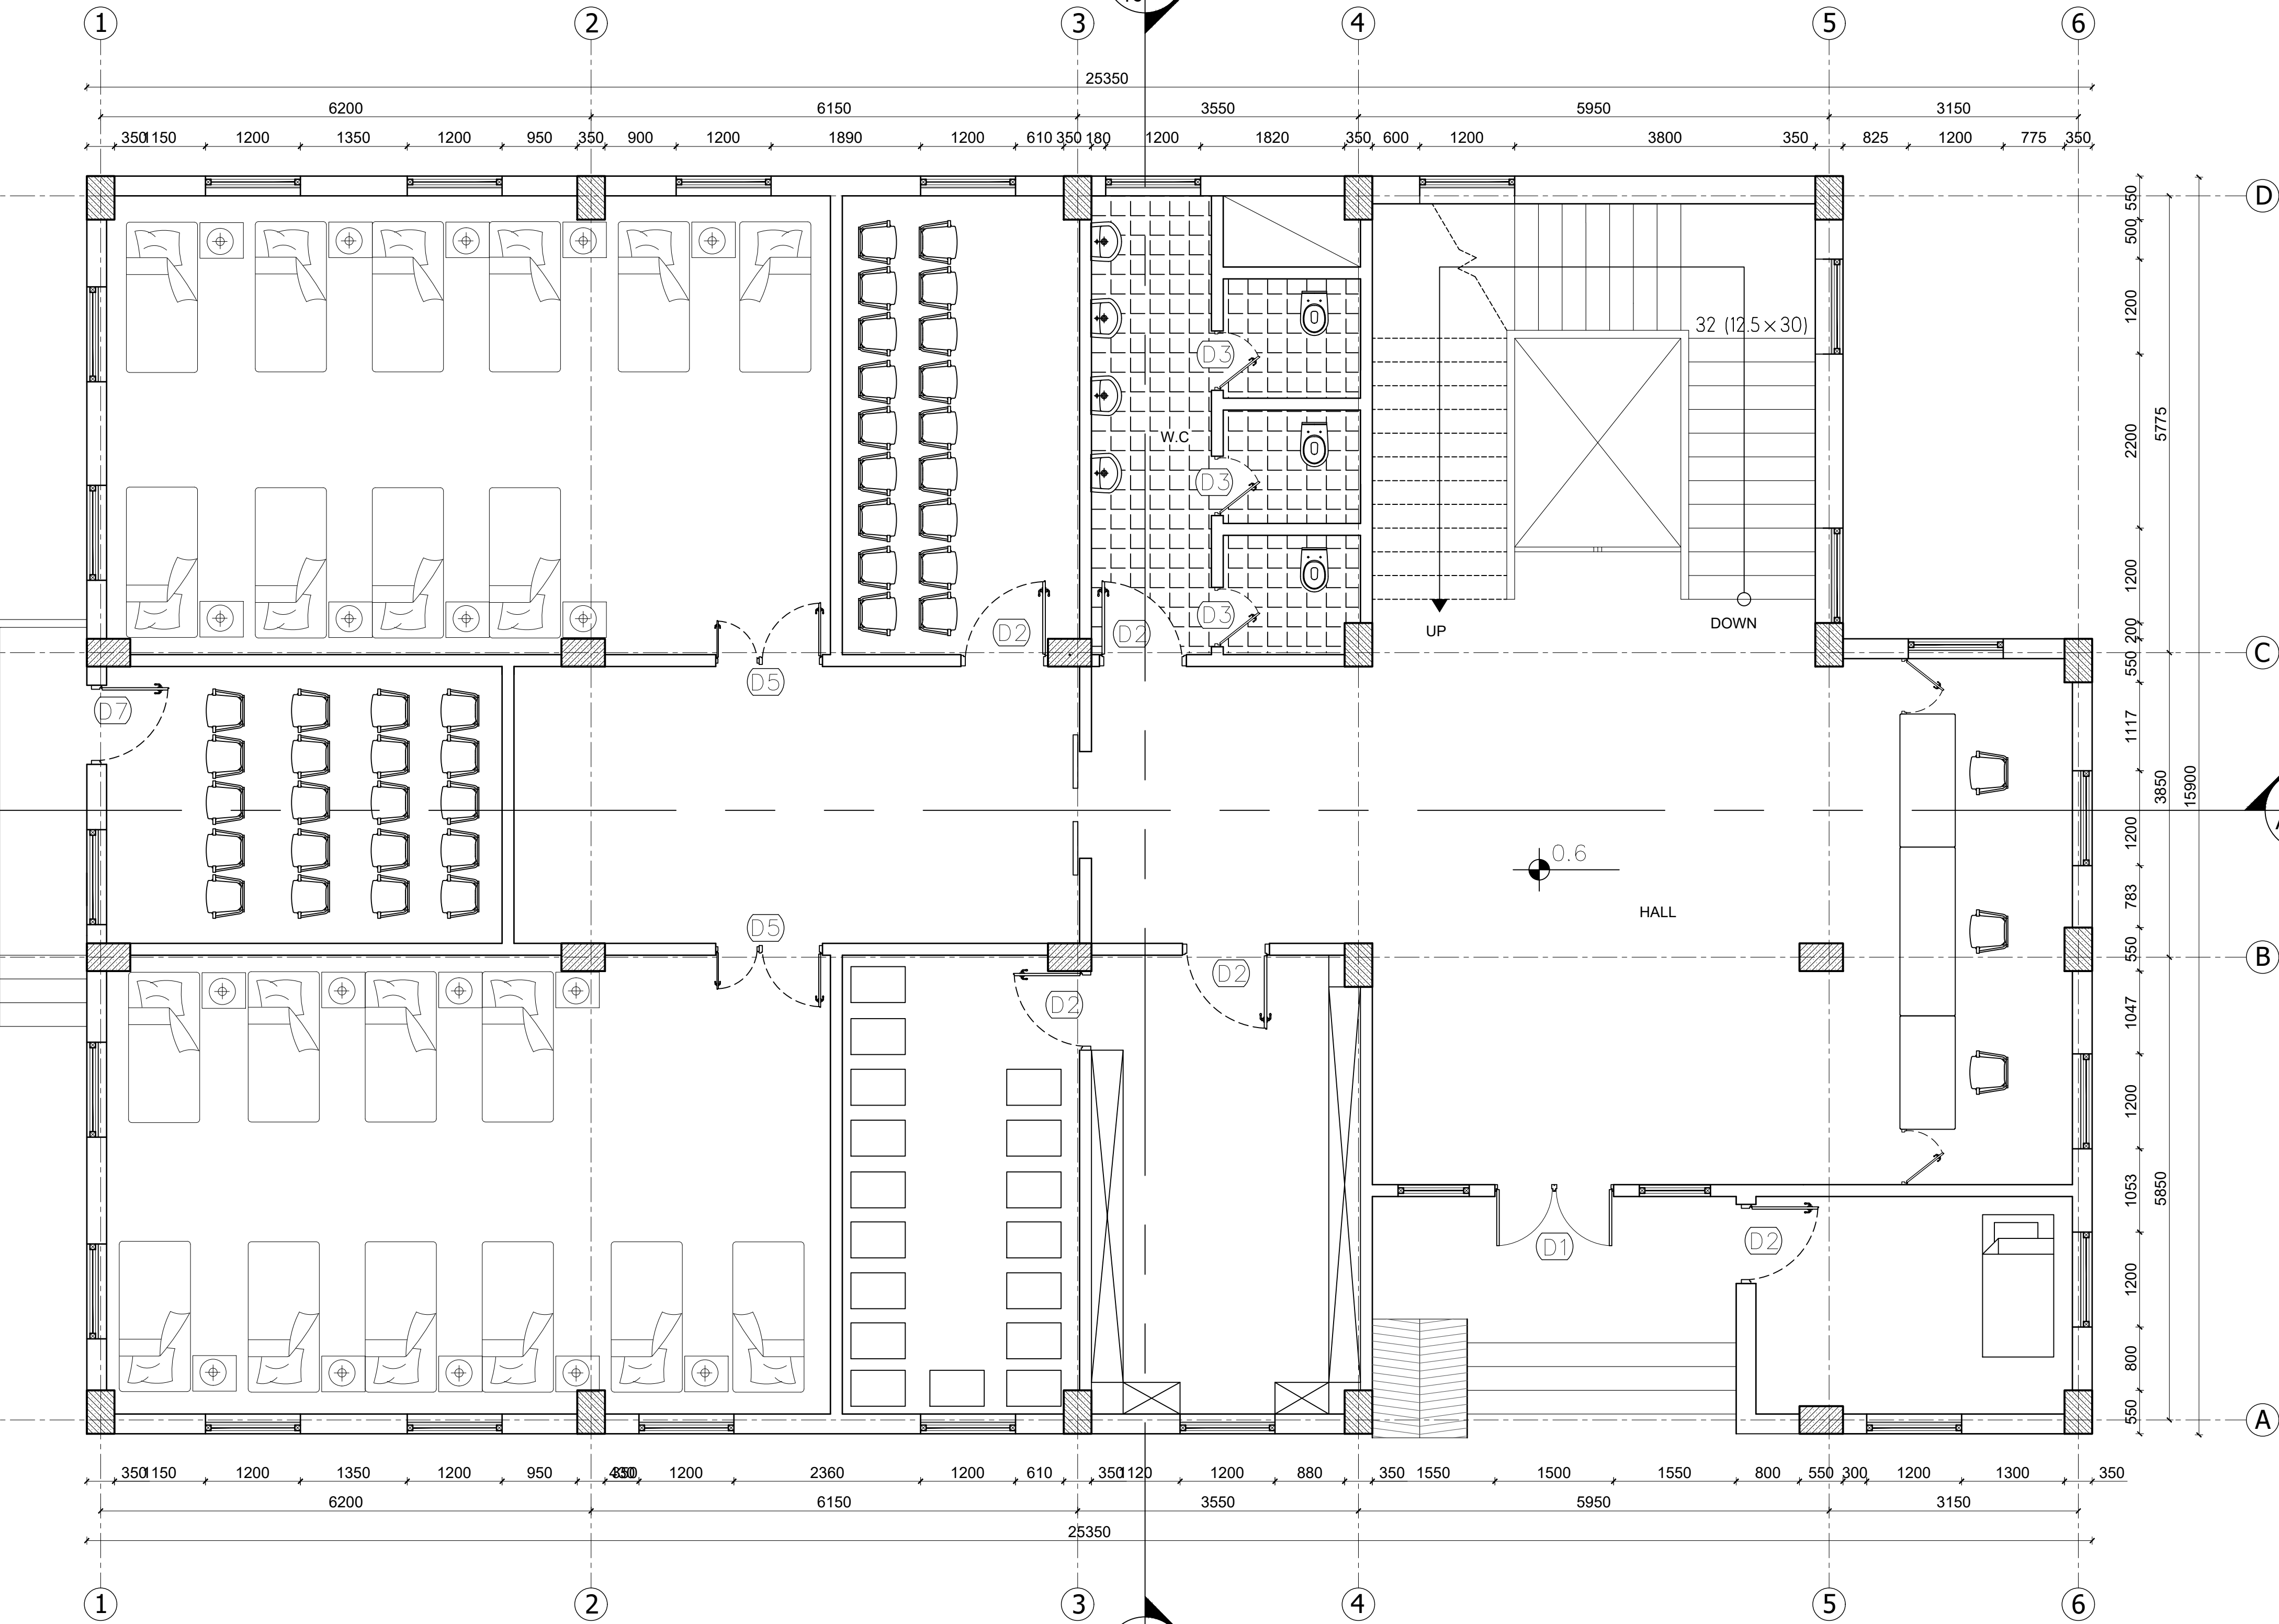
SHEET 07 of 27

© COPYRIGHT 2017

01 FIRST FLOOR FURNITURE PLAN

A-105

1:50



PROJECT NAME:

FISTULA CARE CENTER IN MALALAI
MATERNITY HOSPITAL IN
KABUL- AFGHANISTAN

OWNER:

AFGHAN FAMILY GUIDANCE ASSOCIATION
FOCAL NAME:
E-MAIL:
CELL #:



DEVELOPER:

WEB:
E-MAIL:
PHONE #:
FAX #:

CLIENT:

MINISTRY OF PUBLIC HEALTH

PROJECT NO / KEY:

DESIGN / PROJECT STATUS:
FOR TENDER ONLY

KEYPLAN:



QIBLA FOR
KABUL = 253°
FROM NORTH

DRAWN BY:

- ENG.AZIZ GHANI

CHECKED BY:

- ENG.BAQER AHMADI

REVIEWED BY:

- ENG.AZIZ GHANI

APPROVED BY:

- AFGA

SEAL/SIGNATURE:

FILE REF. / NAME:

A-101.dwg

SCALE:

AS NOTED

ISSUE DATE:

10-Sep-2025

THIS MATERIAL IS THE CONFIDENTIAL AND PROPRIETARY PROPERTY OF
AFGHAN FAMILY GUIDANCE ASSOCIATION (AFGA) SHALL NOT BE USED
WITHOUT PERMISSION

© Copyright 2025

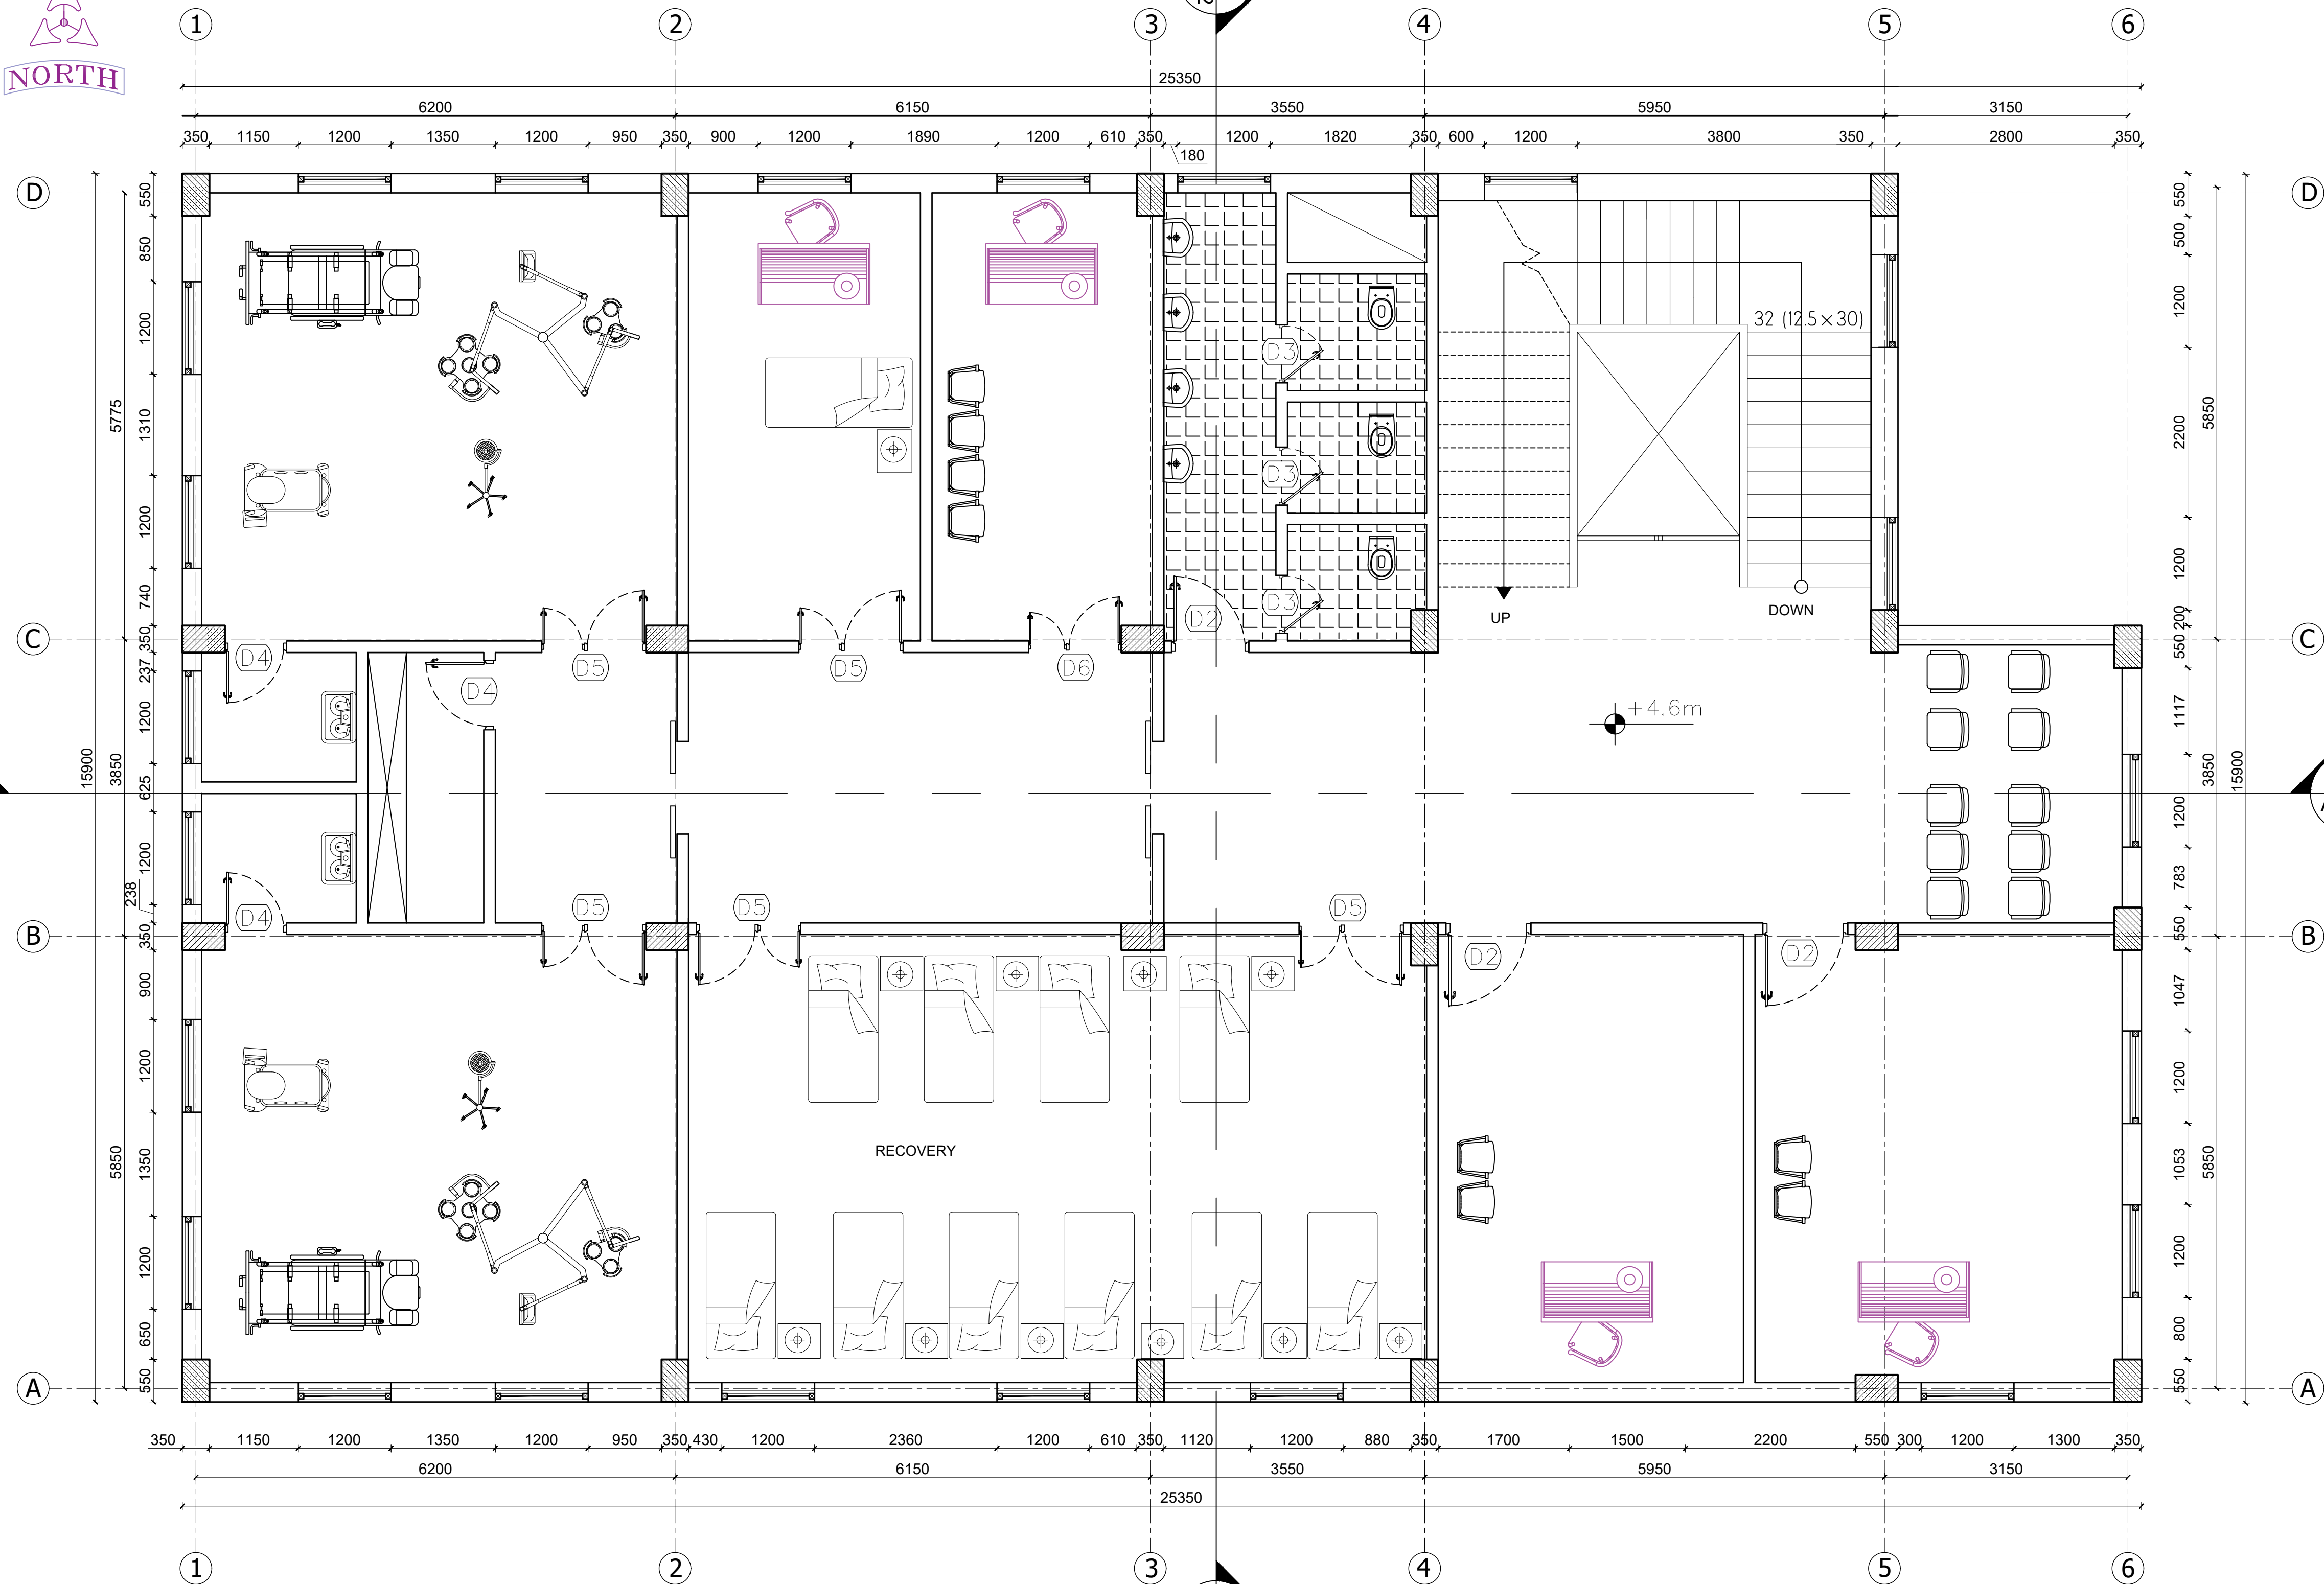
AFGHAN FAMILY GUIDANCE ASSOCIATION (AFGA)
All Rights Reserved

DRG REF NO:

A-106

SHEET 08 of 27

© COPYRIGHT 2017



01 SECOND FLOOR FURNITURE PLAN

A-106

1:50

PROJECT NAME:

FISTULA CARE CENTER IN MALALAI
MATERNITY HOSPITAL IN
KABUL- AFGHANISTAN

OWNER:

AFGHAN FAMILY GUIDANCE ASSOCIATION
FOCAL NAME:
E-MAIL:
CELL #:



DEVELOPER:

WEB:
E-MAIL:
PHONE #:
FAX #:

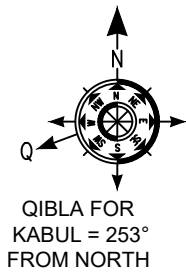
CLIENT:

MINISTRY OF PUBLIC HEALTH

PROJECT NO / KEY:

DESIGN / PROJECT STATUS:
FOR TENDER ONLY

KEYPLAN:



DRAWN BY:

- ENG.AZIZ GHANI

CHECKED BY:

- ENG.BAQER AHMADI

REVIEWED BY:

- ENG.AZIZ GHANI

APPROVED BY:

- AFGA

SEAL/SIGNATURE:

FILE REF. / NAME:

A-101.dwg

SCALE:

AS NOTED

ISSUE DATE:

10-Sep-2025

THIS MATERIAL IS THE CONFIDENTIAL AND PROPRIETARY PROPERTY OF
AFGHAN FAMILY GUIDANCE ASSOCIATION (AFGA) SHALL NOT BE USED
WITHOUT PERMISSION

© Copyright 2025
AFGHAN FAMILY GUIDANCE ASSOCIATION (AFGA)
All Rights Reserved

DRG REF NO:

A-107

SHEET 09 of 27

© COPYRIGHT 2017

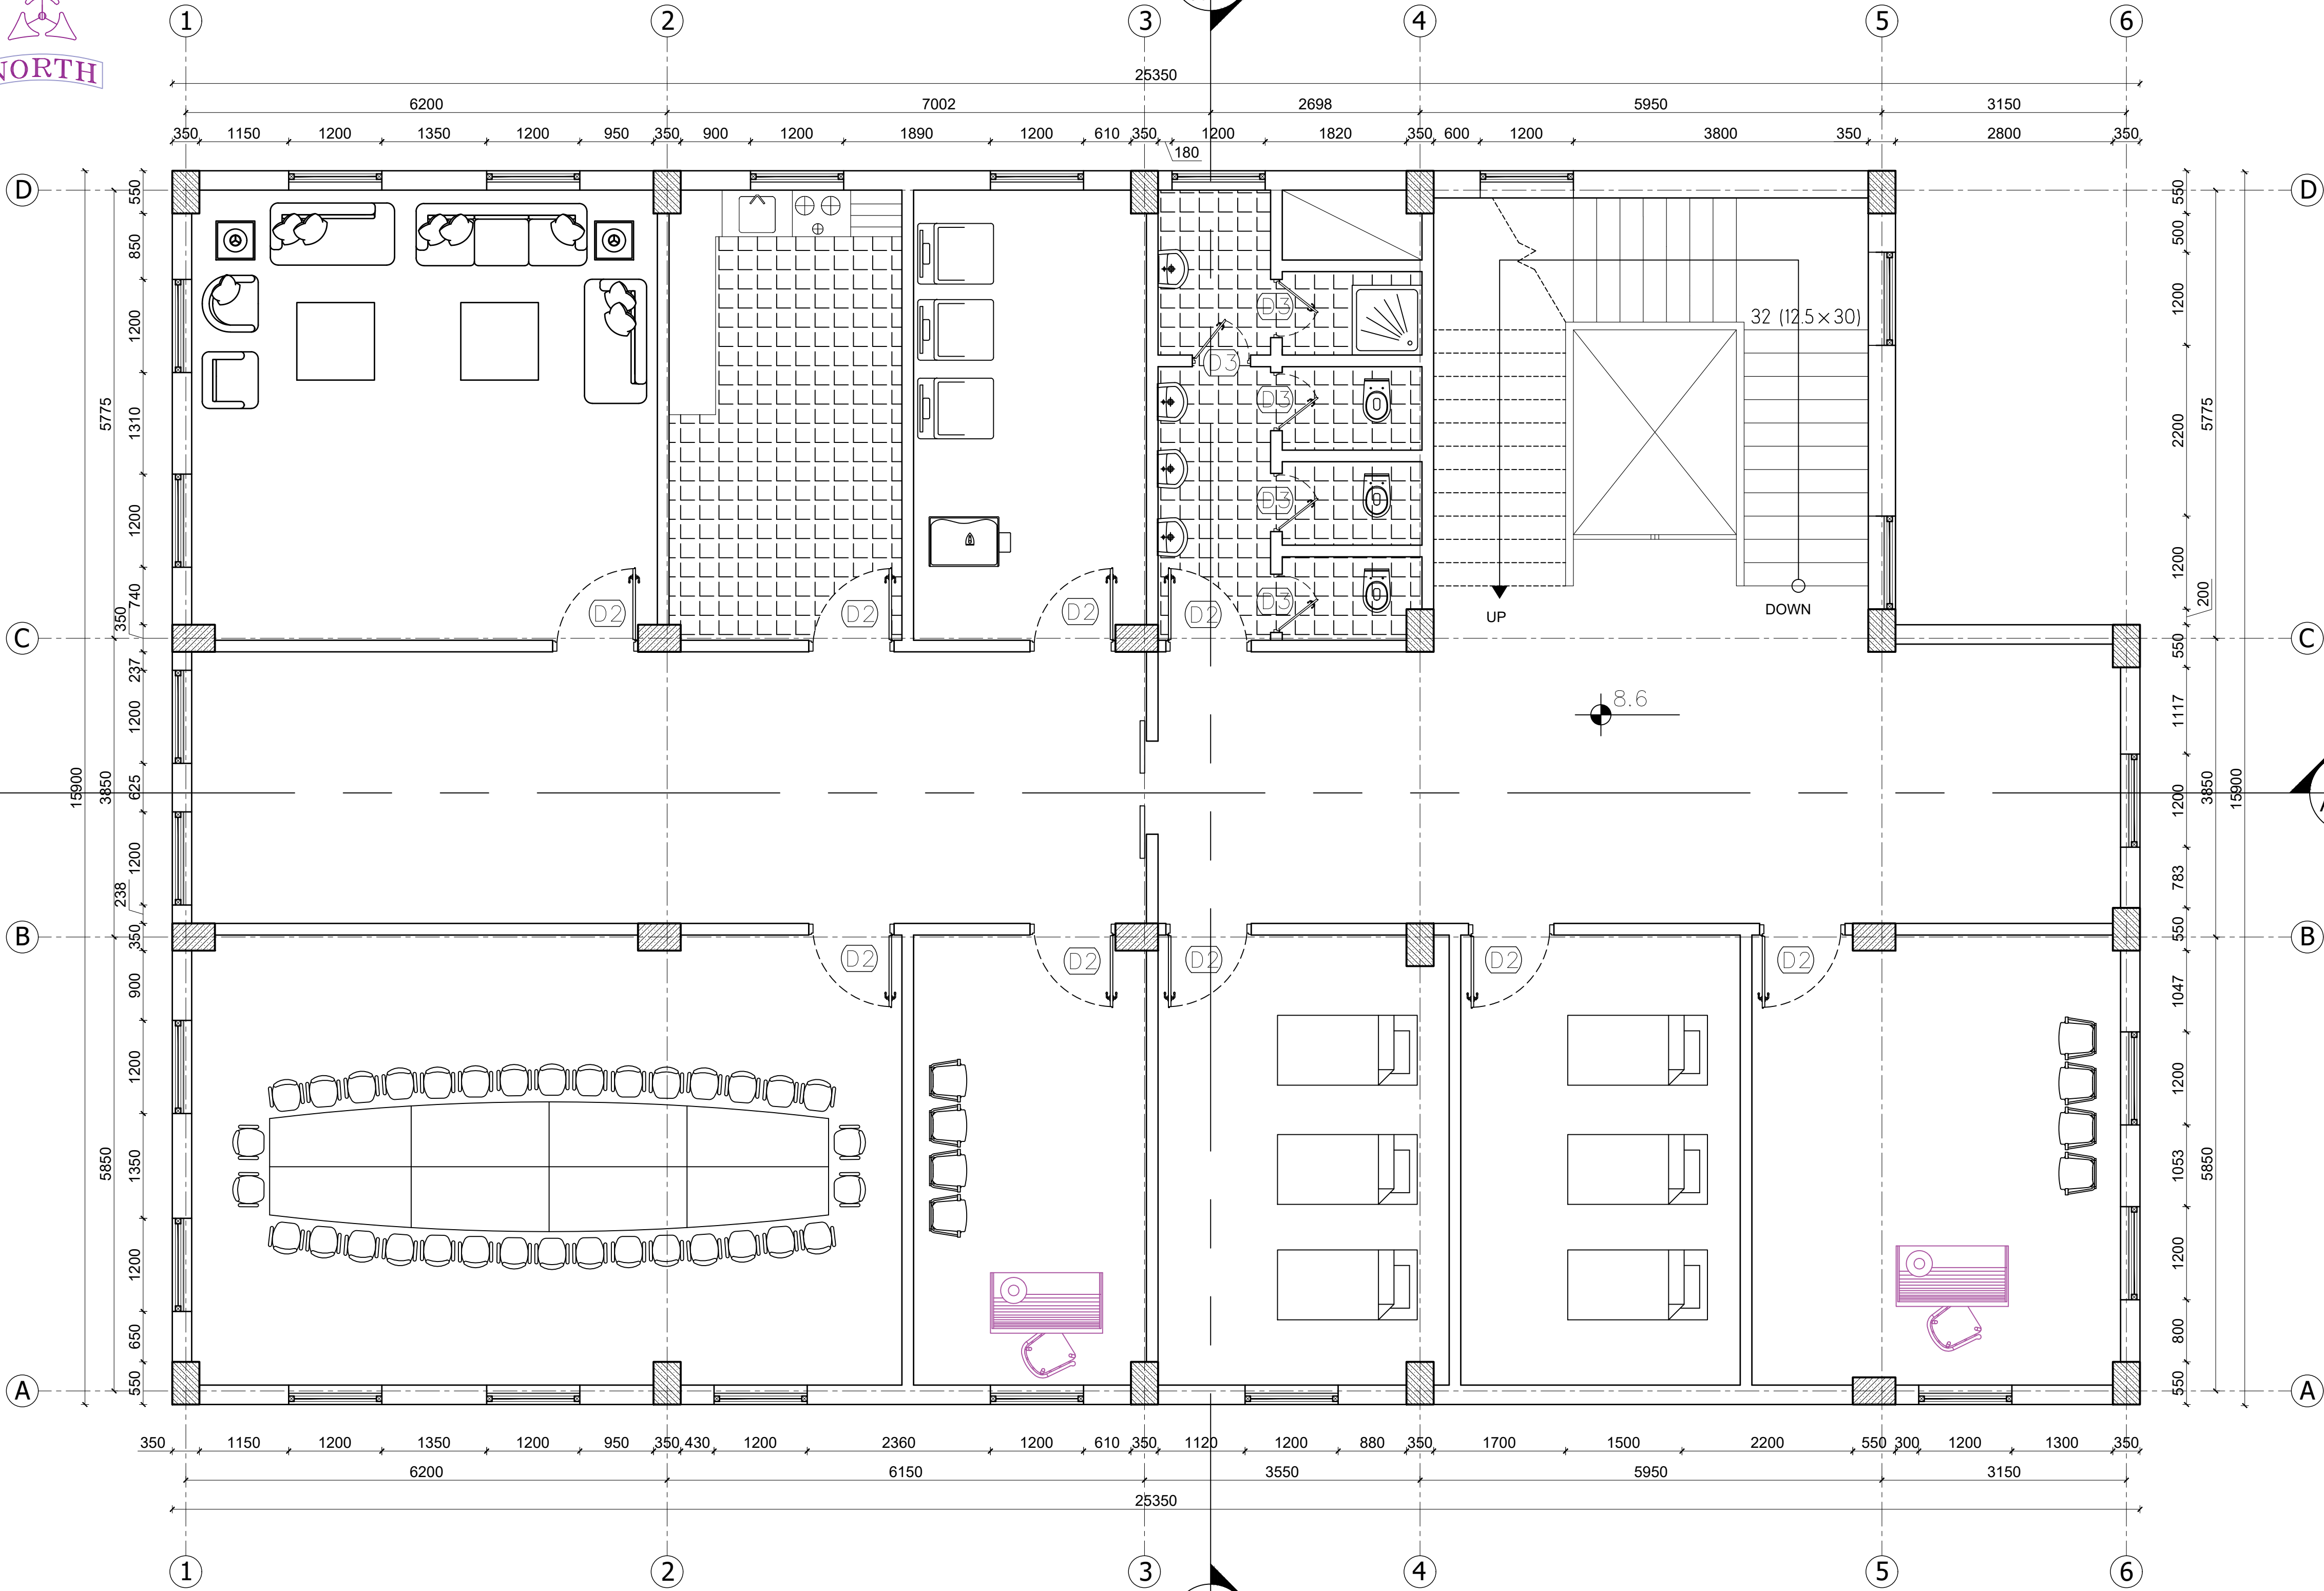
1

2

3

4


5



01 THIRD FLOOR FURNITURE PLAN

A-107

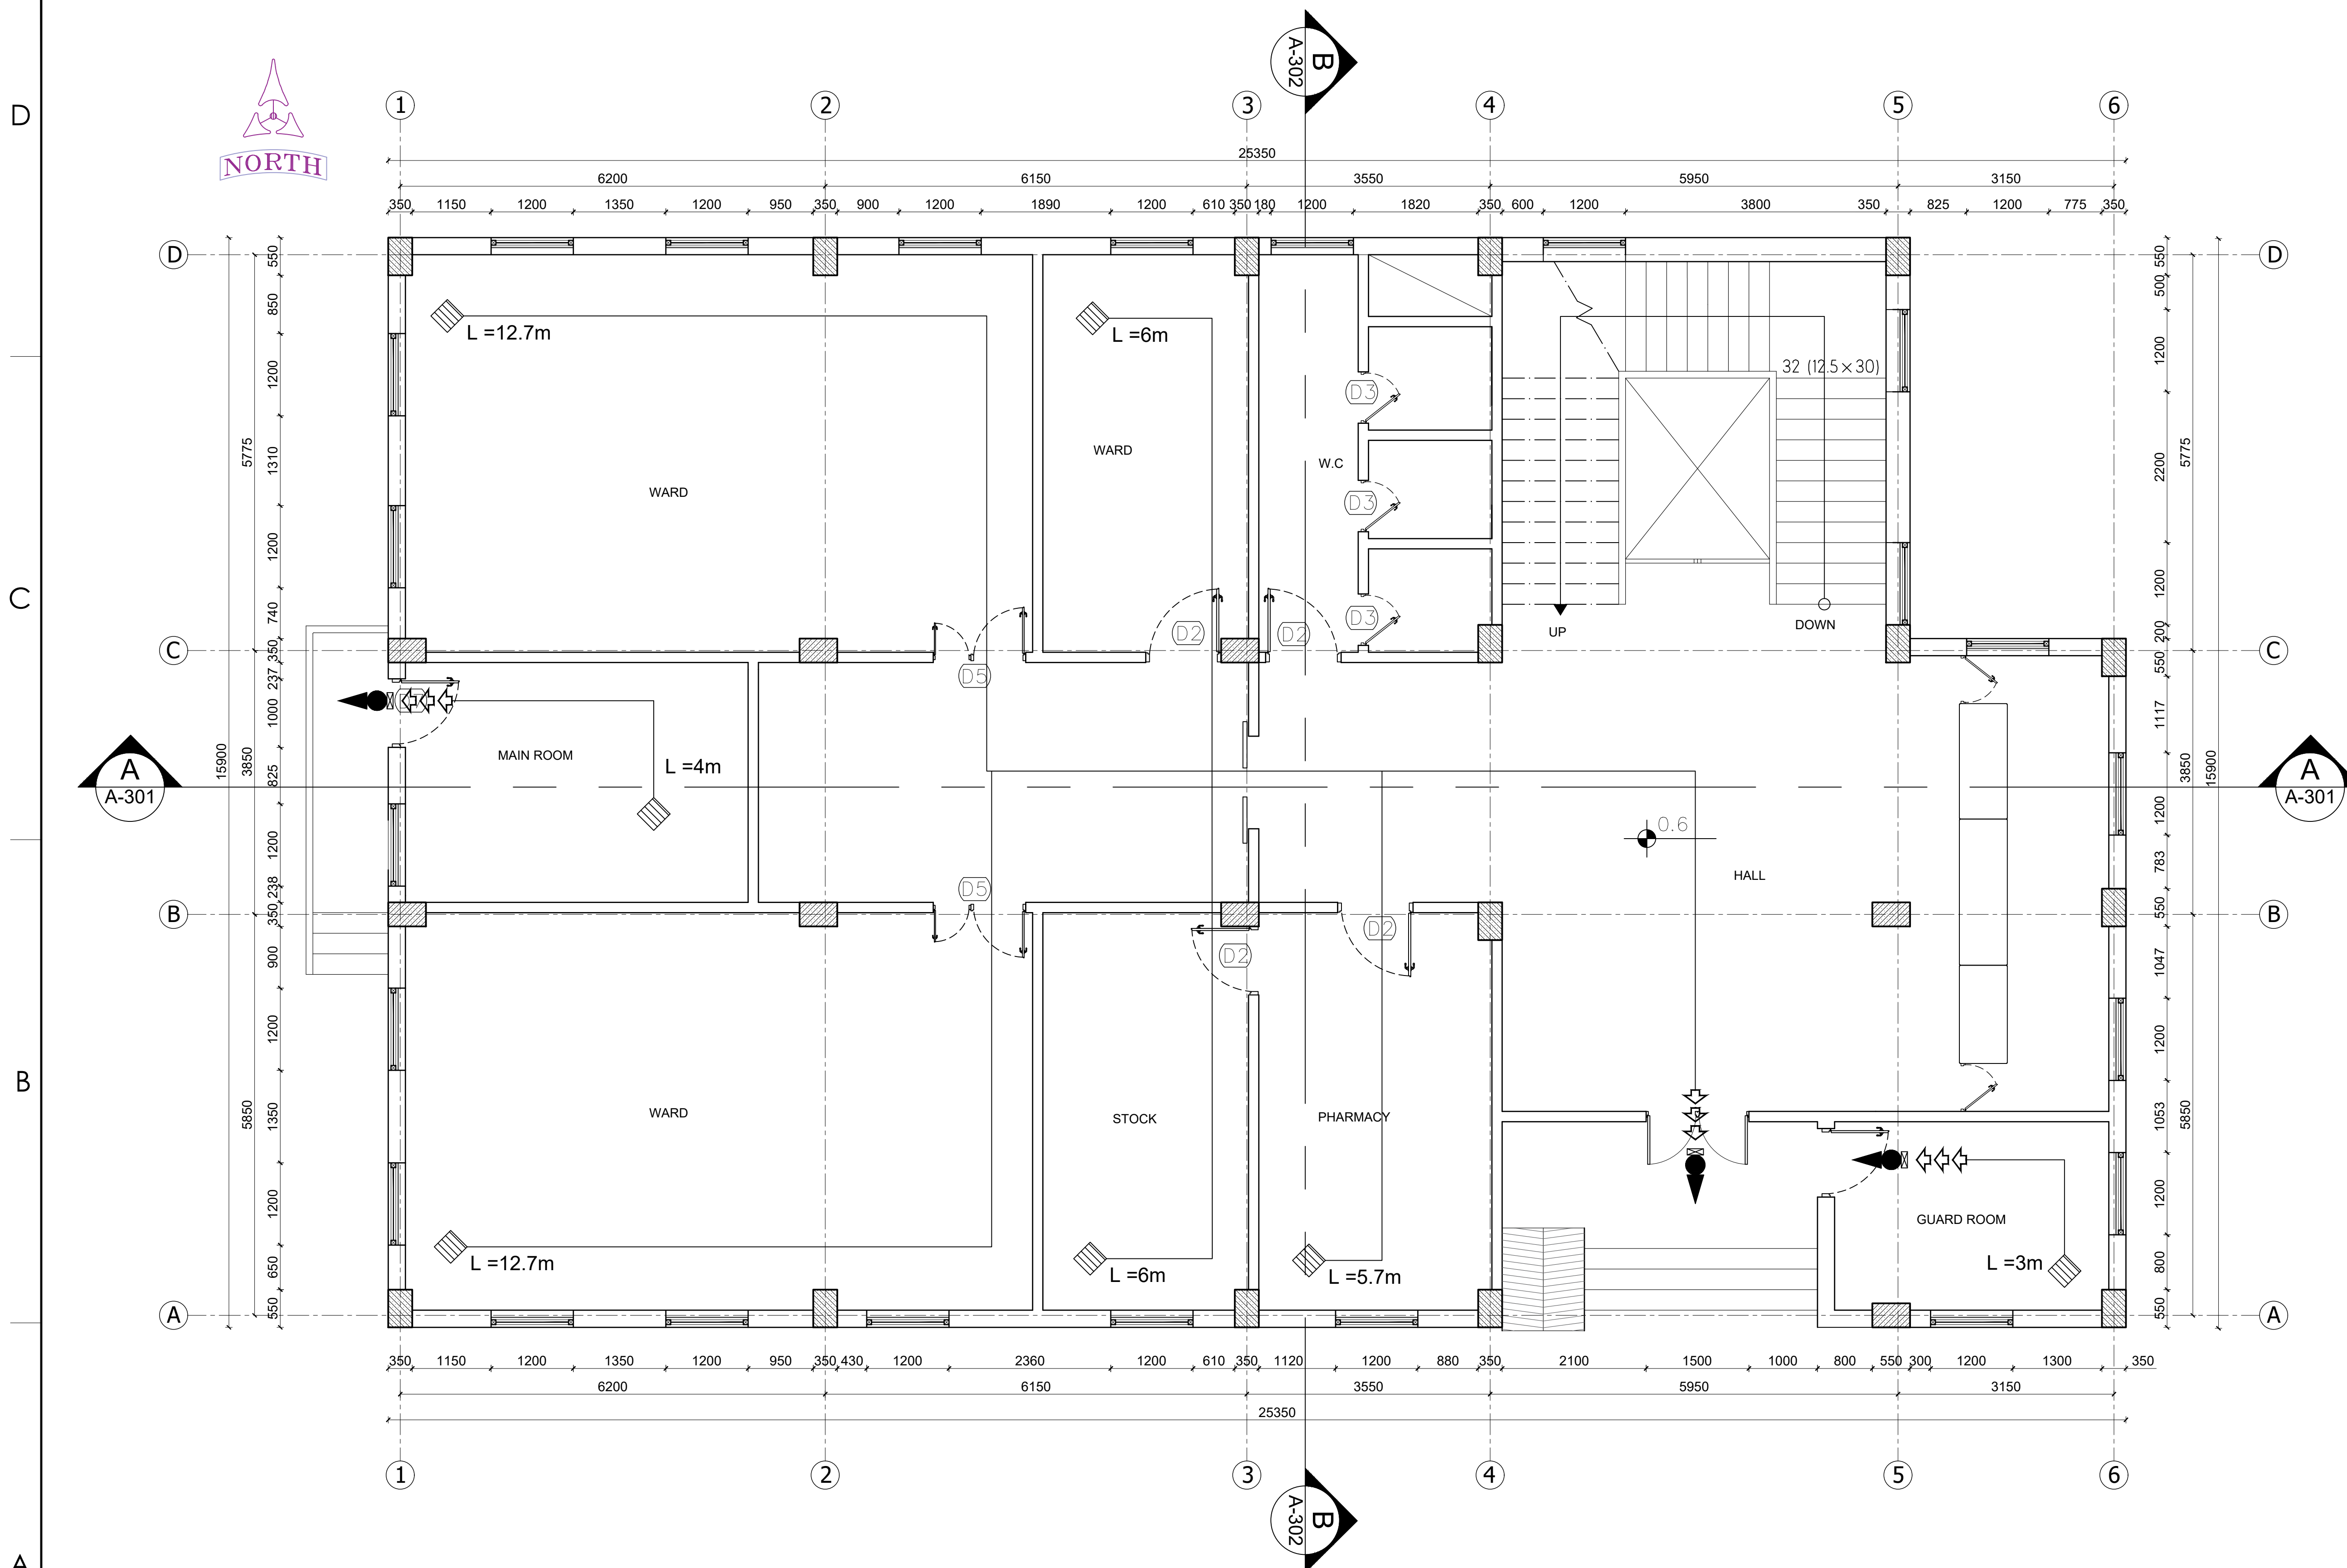1:50



01 FIRST FLOOR SAFETY PLAN
A-108 1:50

PROJECT NAME:

FISTULA CARE CENTER IN MALALAI
MATERNITY HOSPITAL IN
KABUL- AFGHANISTAN

OWNER:

AFGHAN FAMILY GUIDANCE ASSOCIATION
FOCAL NAME:
E-MAIL:
CELL #:



DEVELOPER:

WEB:
E-MAIL:
PHONE #:
FAX #:

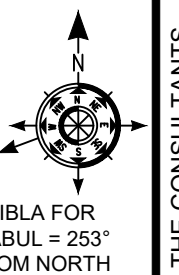
CLIENT:

MINISTRY OF PUBLIC HEALTH

PROJECT NO / KEY:

DESIGN / PROJECT STATUS:
FOR TENDER ONLY

KEYPLAN:



DRAWN BY:
- ENG.AZIZ GHANI
CHECKED BY:
- ENG.BAQER AHMADI
REVIEWED BY:
- ENG.AZIZ GHANI
APPROVED BY:
- AFGA

SEAL/SIGNATURE:

FILE REF. / NAME:

A-101.dwg

SCALE:
AS NOTED

ISSUE DATE:
10-Sep-2025

THIS MATERIAL IS THE CONFIDENTIAL AND PROPRIETARY PROPERTY OF
AFGHAN FAMILY GUIDANCE ASSOCIATION (AFGA) SHALL NOT BE USED
WITHOUT PERMISSION

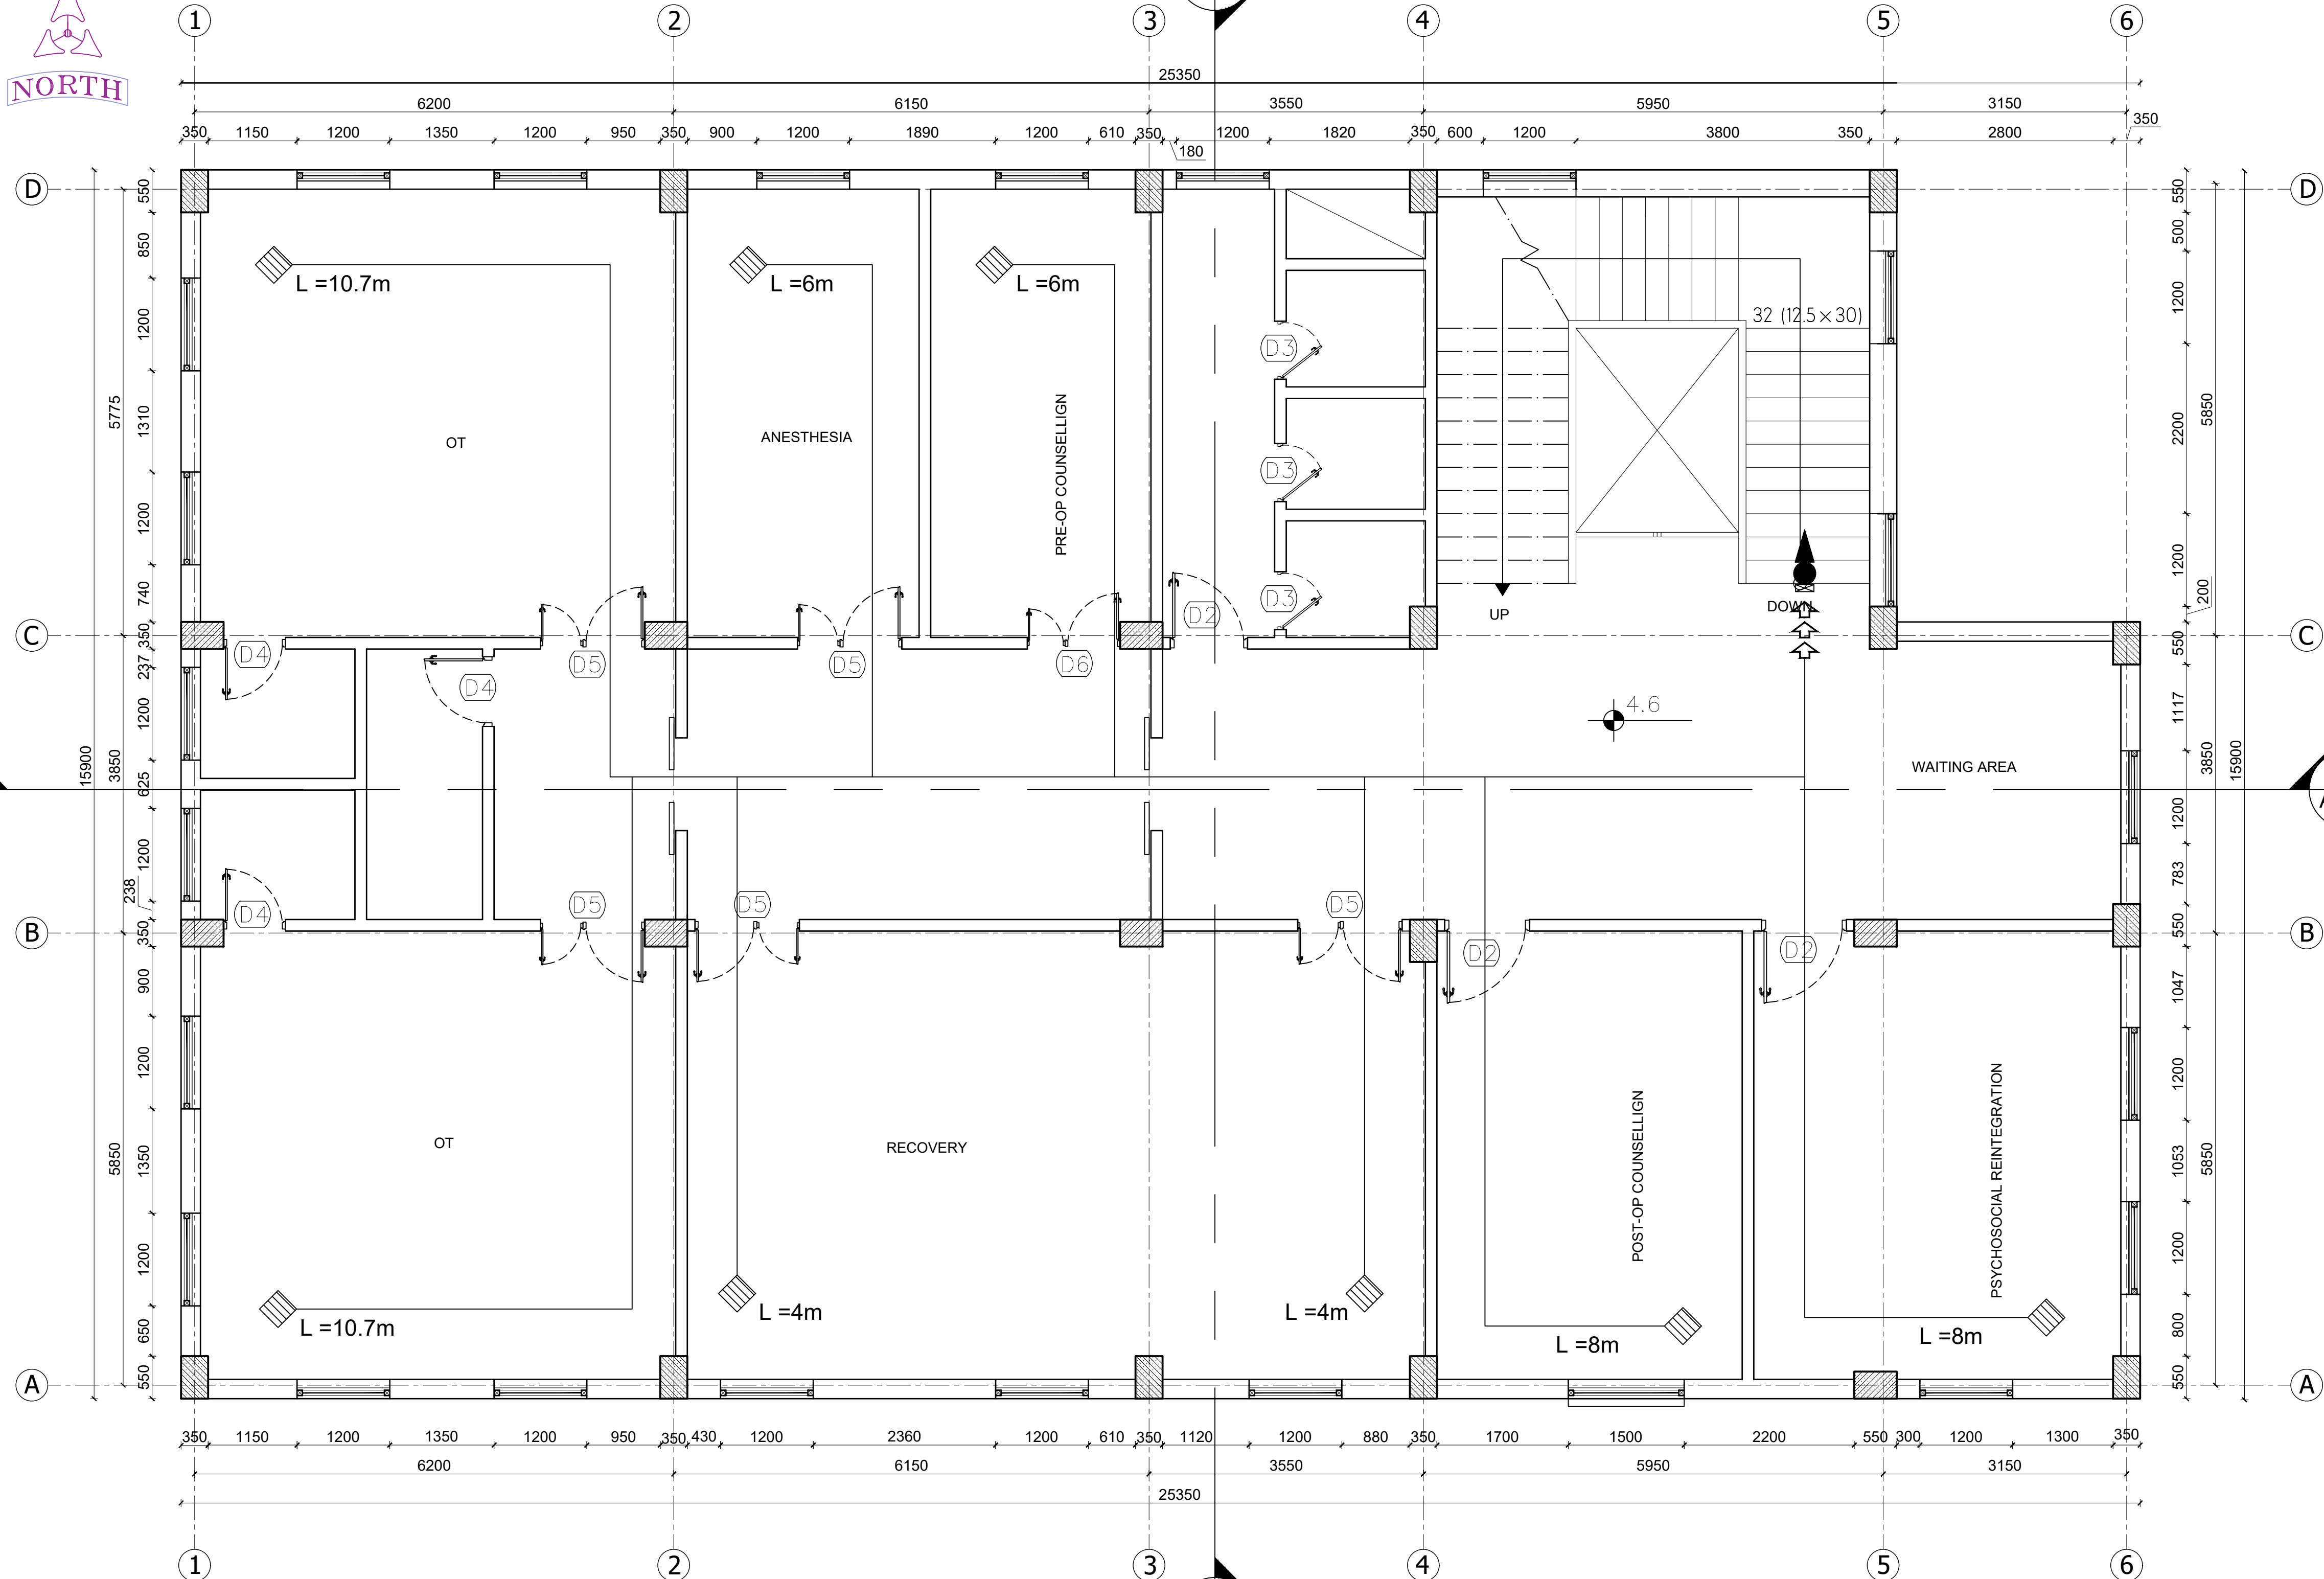
© Copyright 2025
AFGHAN FAMILY GUIDANCE ASSOCIATION (AFGA)
All Rights Reserved

DRG REF NO:

A-109

SHEET 11 of 27

© COPYRIGHT 2017



01 SECOND FLOOR SAFETY PLAN

A-109

1:50

PROJECT NAME:

FISTULA CARE CENTER IN MALALAI
MATERNITY HOSPITAL IN
KABUL- AFGHANISTAN

OWNER:

AFGHAN FAMILY GUIDANCE ASSOCIATION
FOCAL NAME:
E-MAIL:
CELL #:



DEVELOPER:

WEB:
E-MAIL:
PHONE #:
FAX #:

CLIENT:

MINISTRY OF PUBLIC HEALTH

PROJECT NO / KEY:

DESIGN / PROJECT STATUS:
FOR TENDER ONLY

KEYPLAN:



QIBLA FOR
KABUL = 253°
FROM NORTH

DRAWN BY:

- ENG.AZIZ GHANI

CHECKED BY:

- ENG.BAQER AHMADI

REVIEWED BY:

- ENG.AZIZ GHANI

APPROVED BY:

- AFGA

SEAL/SIGNATURE:

FILE REF. / NAME:

A-101.dwg

SCALE:

AS NOTED

ISSUE DATE:

10-Sep-2025

THIS MATERIAL IS THE CONFIDENTIAL AND PROPRIETARY PROPERTY OF
AFGHAN FAMILY GUIDANCE ASSOCIATION (AFGA) SHALL NOT BE USED
WITHOUT PERMISSION

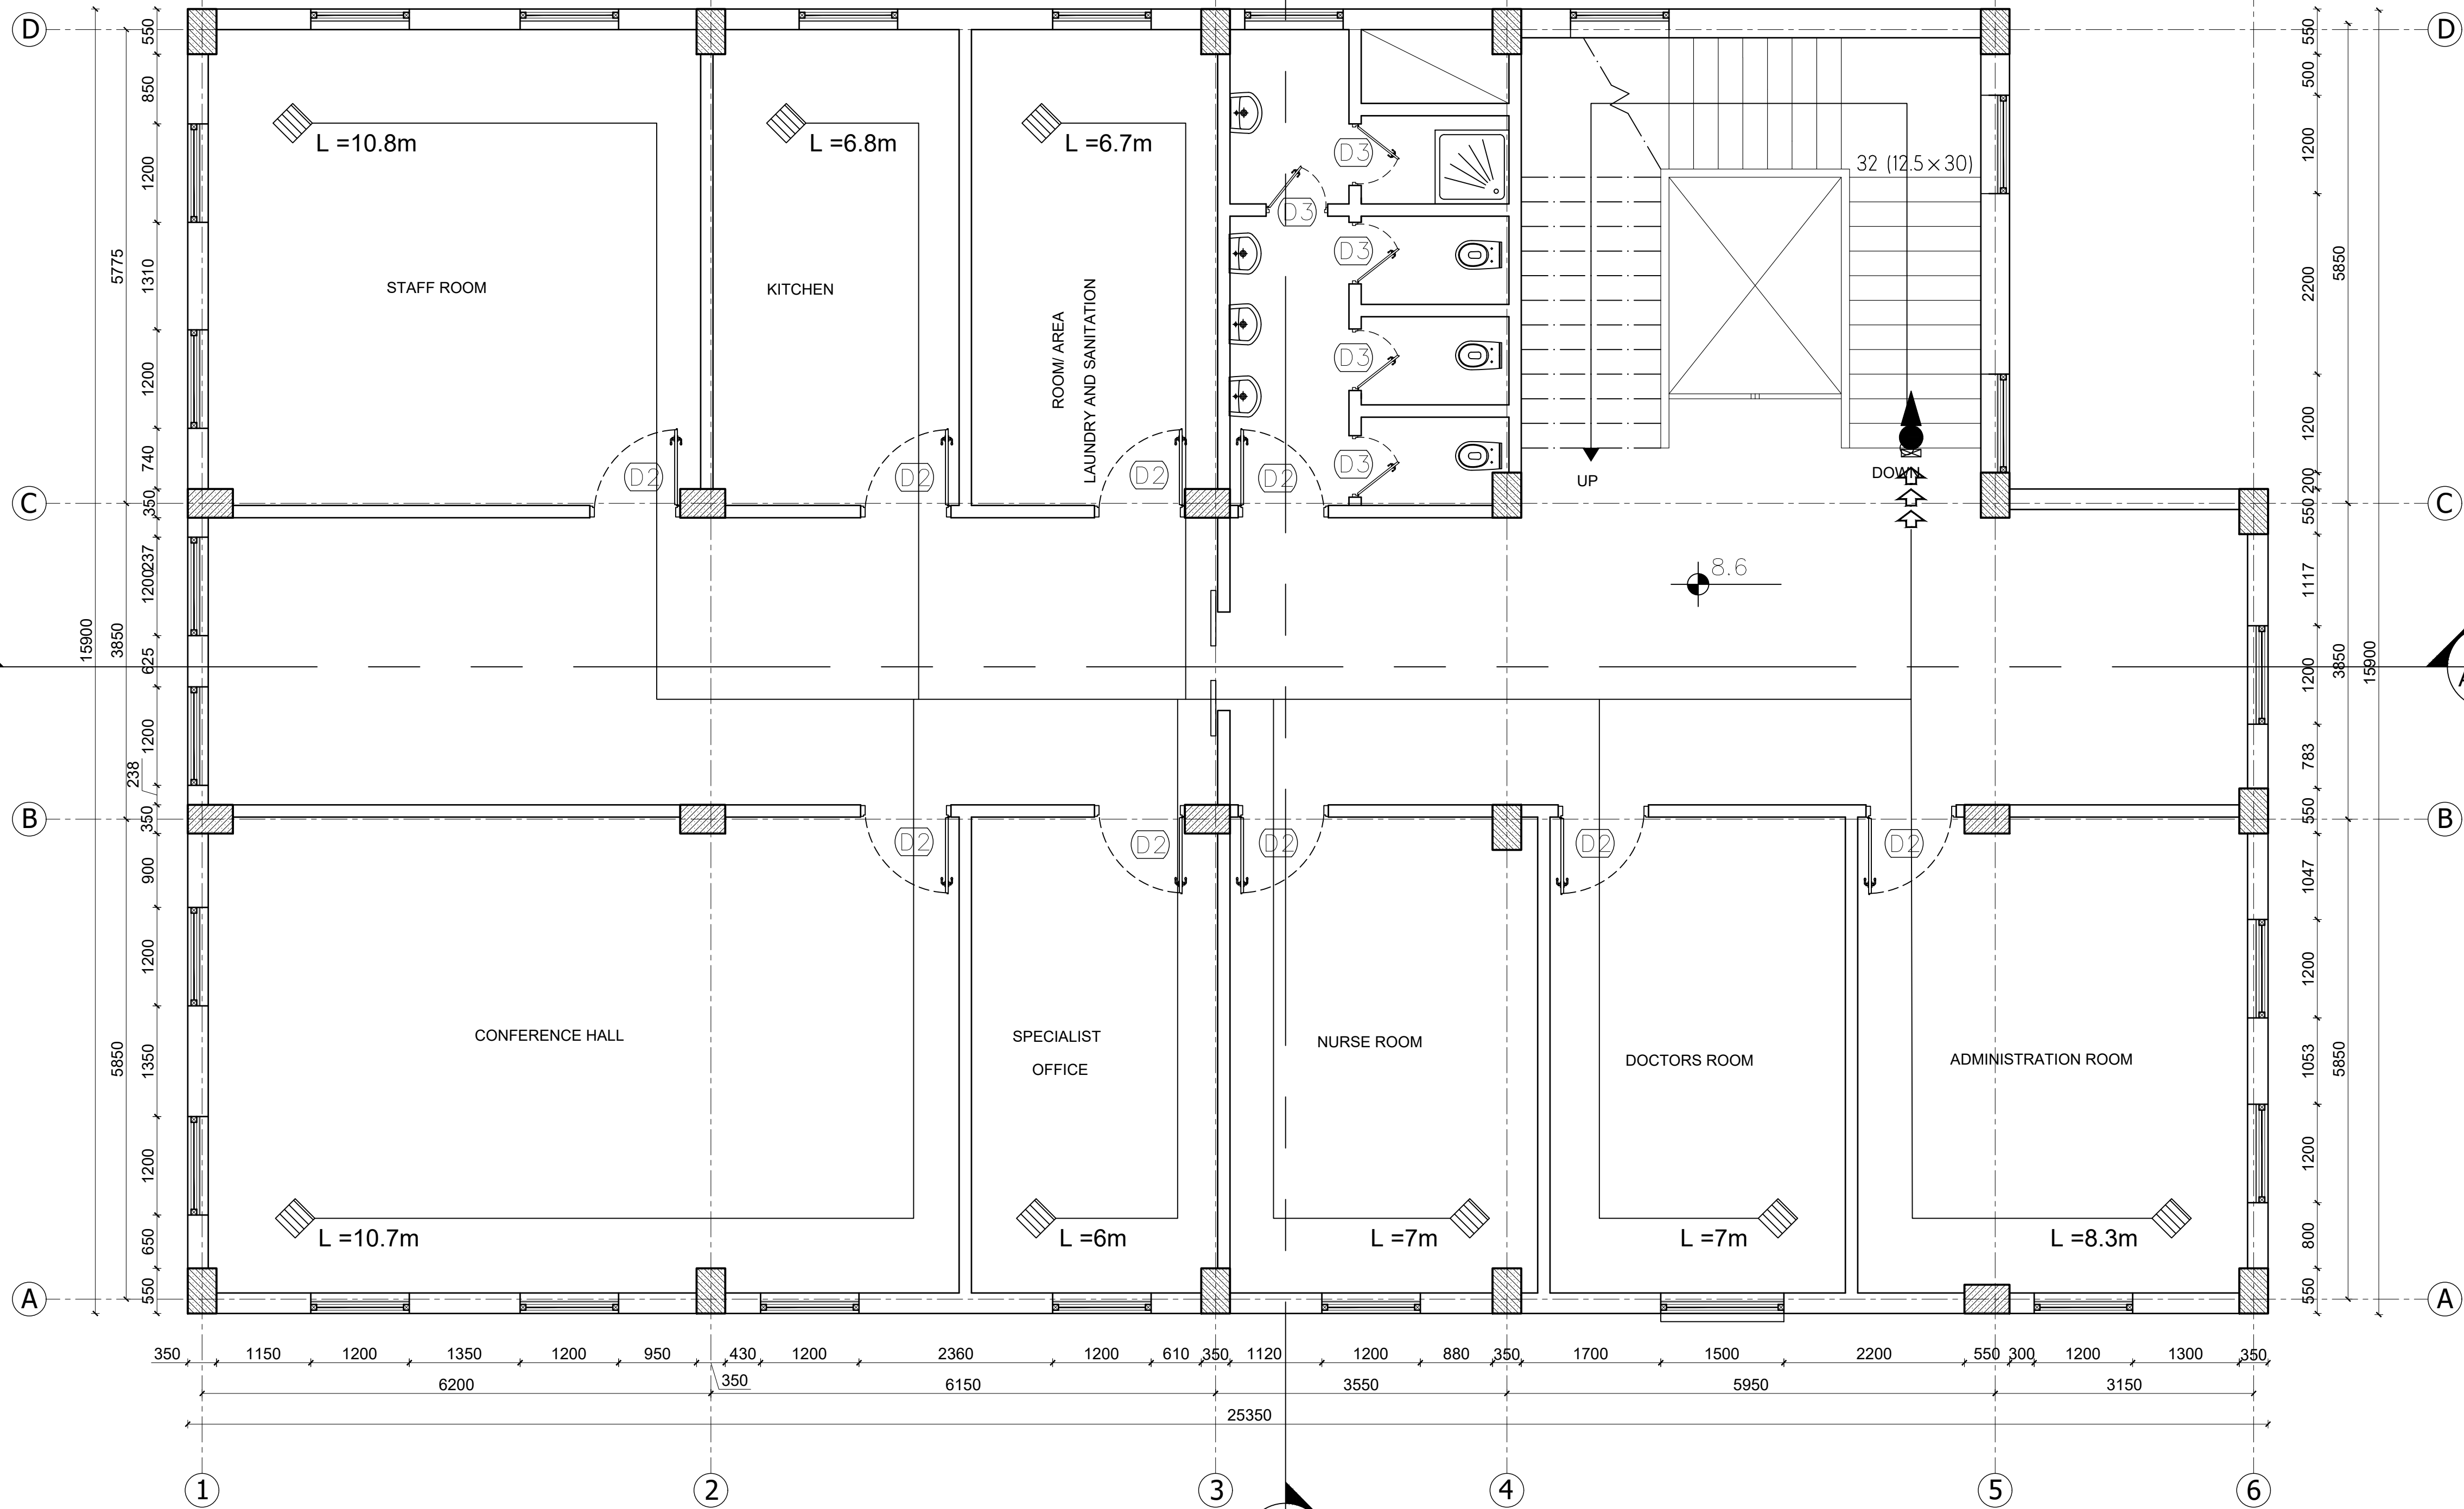
© Copyright 2025
AFGHAN FAMILY GUIDANCE ASSOCIATION (AFGA)
All Rights Reserved

DRG REF NO:

A-110

SHEET 12 of 27

© COPYRIGHT 2017



01 THIRD FLOOR SAFETY PLAN

A-110

1:50

PROJECT NAME:

FISTULA CARE CENTER IN MALALAI
MATERNITY HOSPITAL IN
KABUL- AFGHANISTAN

OWNER:

AFGHAN FAMILY GUIDANCE ASSOCIATION
FOCAL NAME:
E-MAIL:
CELL #:



DEVELOPER:

WEB:
E-MAIL:
PHONE #:
FAX #:

CLIENT:

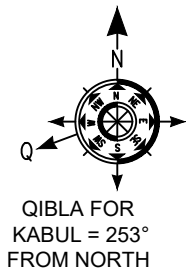
MINISTRY OF PUBLIC HEALTH

PROJECT NO / KEY:

DESIGN / PROJECT STATUS:

FOR TENDER ONLY

KEYPLAN:



DRAWN BY:

- ENG.AZIZ GHANI

CHECKED BY:

- ENG.BAQER AHMADI

REVIEWED BY:

- ENG.AZIZ GHANI

APPROVED BY:

- AFGA

SEAL/SIGNATURE:

FILE REF. / NAME:

A-101.dwg

SCALE:

AS NOTED

ISSUE DATE:

10-Sep-2025

THIS MATERIAL IS THE CONFIDENTIAL AND PROPRIETARY PROPERTY OF
AFGHAN FAMILY GUIDANCE ASSOCIATION (AFGA) SHALL NOT BE USED
WITHOUT PERMISSION

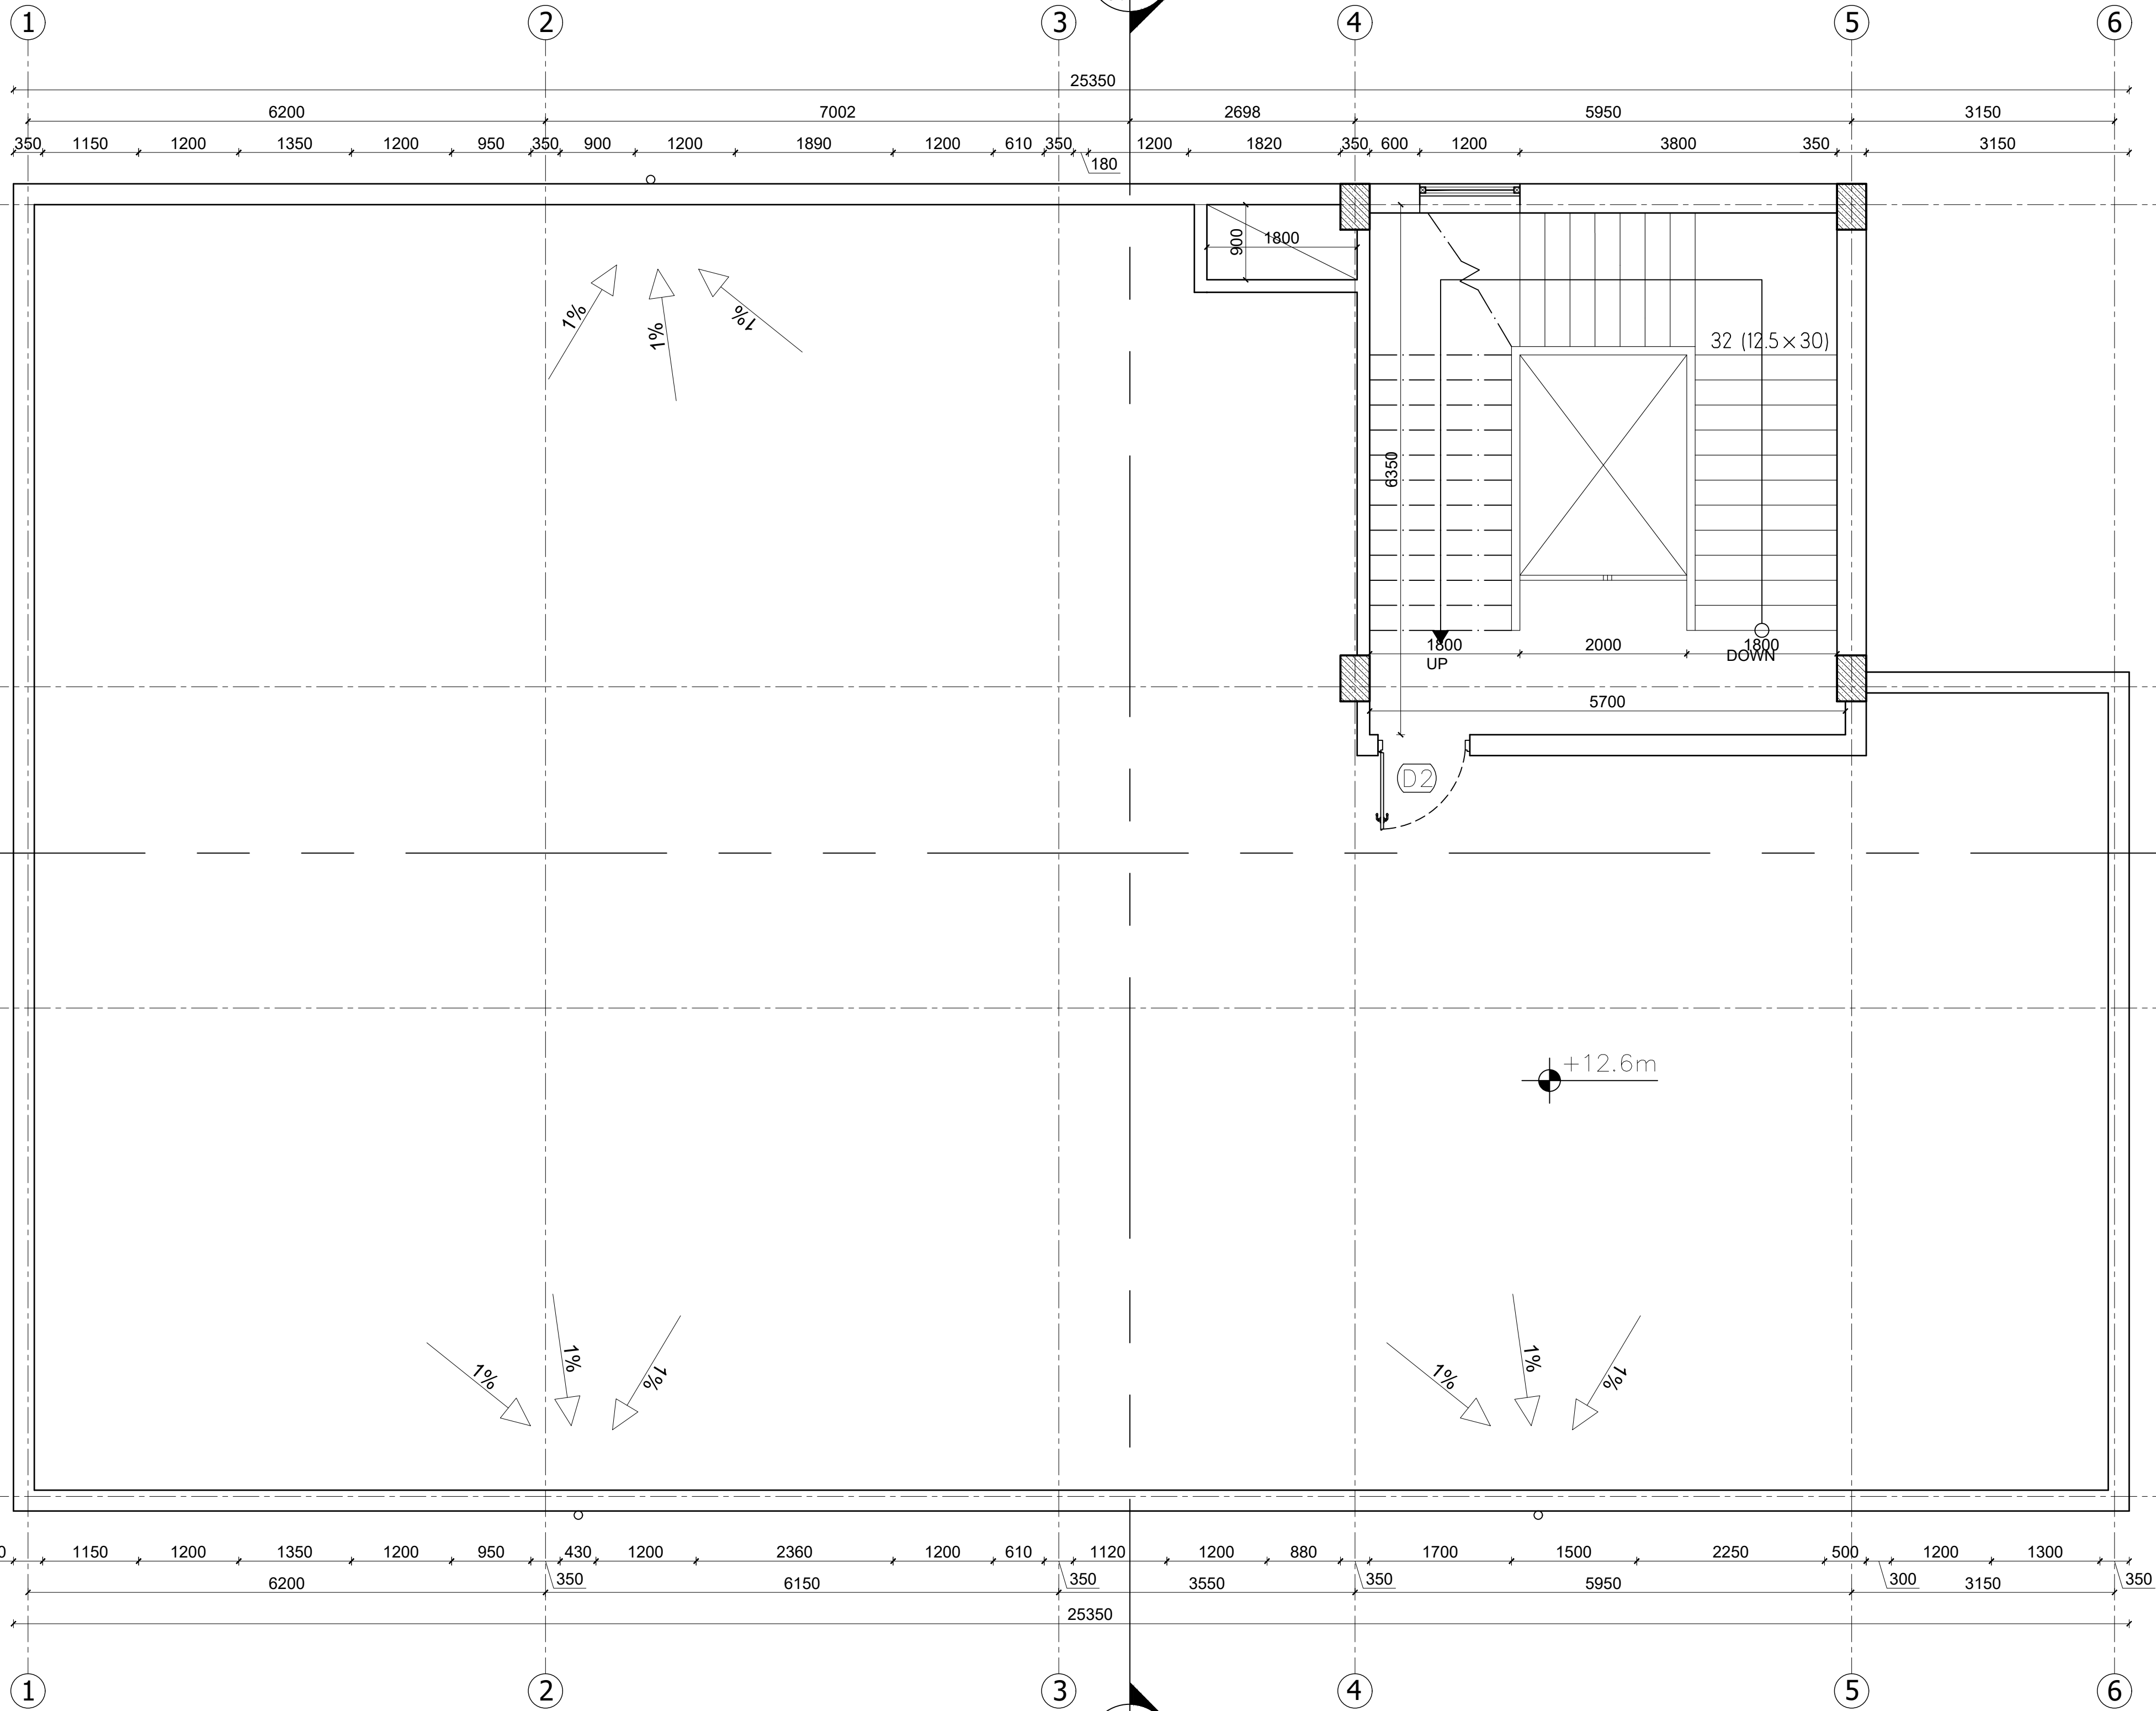
© Copyright 2025
AFGHAN FAMILY GUIDANCE ASSOCIATION (AFGA)
All Rights Reserved

DRG REF NO:

A-111

SHEET 13 of 27

© COPYRIGHT 2017



01 ROOF FLOOR PLAN

A-111 1:50

PROJECT NAME:

FISTULA CARE CENTER IN MALALAI
MATERNITY HOSPITAL IN
KABUL- AFGHANISTAN

OWNER:

AFGHAN FAMILY GUIDANCE ASSOCIATION
FOCAL NAME:
E-MAIL:
CELL #:



DEVELOPER:

WEB:
E-MAIL:
PHONE #:
FAX #:

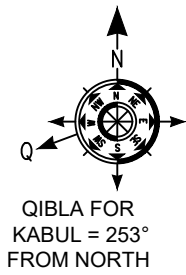
CLIENT:

MINISTRY OF PUBLIC HEALTH

PROJECT NO / KEY:

DESIGN / PROJECT STATUS:
FOR TENDER ONLY

KEYPLAN:



DRAWN BY:

- ENG.AZIZ GHANI

CHECKED BY:

- ENG.BAQER AHMADI

REVIEWED BY:

- ENG.AZIZ GHANI

APPROVED BY:

- AFGA

SEAL/SIGNATURE:

FILE REF. / NAME:

A-101.dwg

SCALE:

AS NOTED

ISSUE DATE:

10-Sep-2025

THIS MATERIAL IS THE CONFIDENTIAL AND PROPRIETARY PROPERTY OF
AFGHAN FAMILY GUIDANCE ASSOCIATION (AFGA) SHALL NOT BE USED
WITHOUT PERMISSION

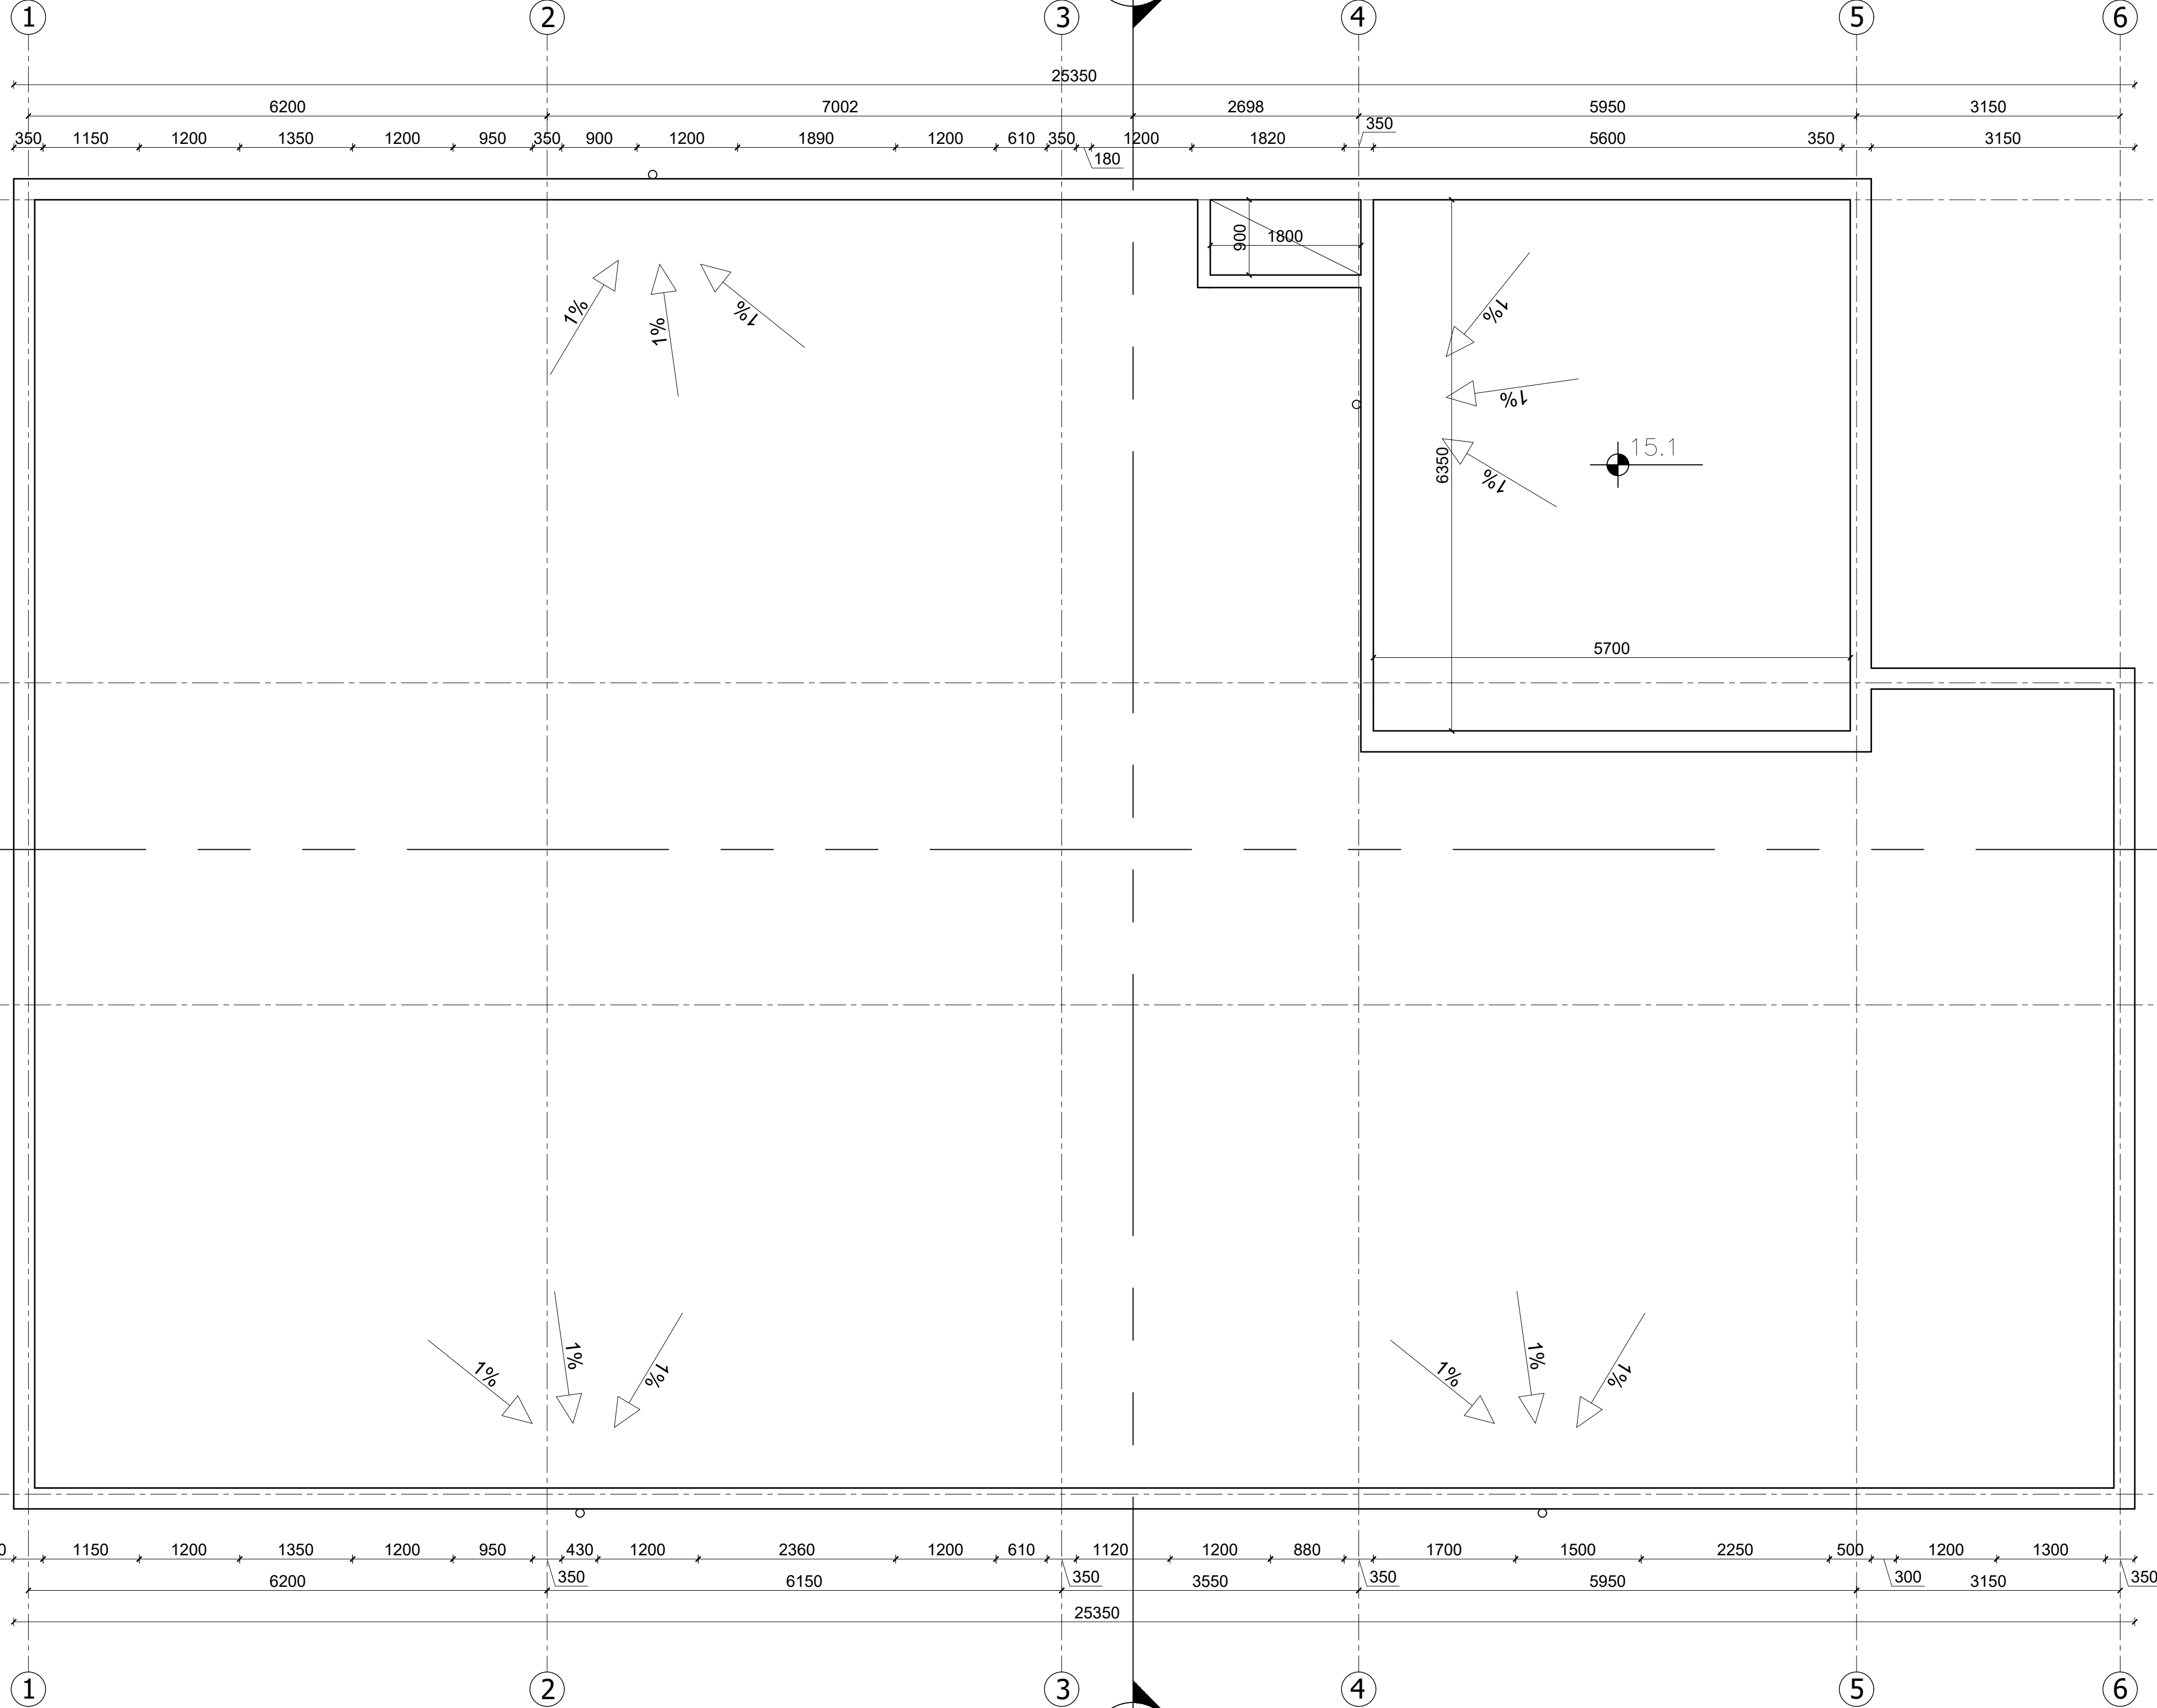
© Copyright 2025
AFGHAN FAMILY GUIDANCE ASSOCIATION (AFGA)
All Rights Reserved

DRG REF NO:

A-112

SHEET 14 of 27

© COPYRIGHT 2017



01 ROOF FLOOR PLAN
A-112 1:50

1

2

3

4

5

A3 / LTSCALE 10 / monochrome.ctb / 8-Dec-25 /
1:100 / Nasratullah / HP Deskjet 1220C.pc3

PROJECT NAME:

FISTULA CARE CENTER IN MALALAI
MATERNITY HOSPITAL IN
KABUL- AFGHANISTAN

OWNER:

AFGHAN FAMILY GUIDANCE ASSOCIATION
FOCAL NAME:
E-MAIL:
CELL #:



DEVELOPER:

WEB:
E-MAIL:
PHONE #:
FAX #:

CLIENT:

MINISTRY OF PUBLIC HEALTH

PROJECT NO / KEY:

DESIGN / PROJECT STATUS:

FOR TENDER ONLY

KEYPLAN:



DRAWN BY:

- ENG.AZIZ GHANI

CHECKED BY:

- ENG.BAQER AHMADI

REVIEWED BY:

- ENG.AZIZ GHANI

APPROVED BY:

- AFGA

SEAL/SIGNATURE:

FILE REF. / NAME:

A-301.dwg

SCALE:

AS NOTED

ISSUE DATE:

10-Sep-2025

THIS MATERIAL IS THE CONFIDENTIAL AND PROPRIETARY PROPERTY OF
AFGHAN FAMILY GUIDANCE ASSOCIATION (AFGA) SHALL NOT BE USED
WITHOUT PERMISSION

© Copyright 2025
AFGHAN FAMILY GUIDANCE ASSOCIATION (AFGA)
All Rights Reserved

DRG REF NO:

A-201

SHEET 15 of 27

© COPYRIGHT 2017

D

C

B

A

+14.7
Top Roof

+12.0
Roof

+8.0
Second Floor

+4.0
First Floor

+0.6
Ground Floor
+/-0.00
Ground

01 EAST ELEVATION
A-201 1:50

1

2

3

4

5

A3 / LTSCALE 10 / monochrome.ctb / 8-Dec-25 /
1:100 / Nasratullah / HP Deskjet 1220C.pc3

PROJECT NAME:

FISTULA CARE CENTER IN MALALAI
MATERNITY HOSPITAL IN
KABUL- AFGHANISTAN

OWNER:

AFGHAN FAMILY GUIDANCE ASSOCIATION
FOCAL NAME:
E-MAIL:
CELL #:

**DEVELOPER:**

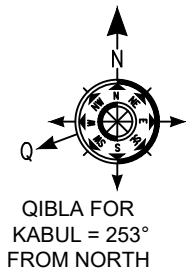
WEB:
E-MAIL:
PHONE #:
FAX #:

CLIENT:

MINISTRY OF PUBLIC HEALTH

PROJECT NO / KEY:**DESIGN / PROJECT STATUS:**

FOR TENDER ONLY

KEYPLAN:**DRAWN BY:**

- ENG.AZIZ GHANI

CHECKED BY:

- ENG.BAQER AHMADI

REVIEWED BY:

- ENG.AZIZ GHANI

APPROVED BY:

- AFGA

SEAL/SIGNATURE:**FILE REF. / NAME:**

A-301.dwg

SCALE:

AS NOTED

ISSUE DATE:

10-Sep-2025

THIS MATERIAL IS THE CONFIDENTIAL AND PROPRIETARY PROPERTY OF
AFGHAN FAMILY GUIDANCE ASSOCIATION (AFGA) SHALL NOT BE USED
WITHOUT PERMISSION

© Copyright 2025
AFGHAN FAMILY GUIDANCE ASSOCIATION (AFGA)
All Rights Reserved

DRG REF NO:

A-202

SHEET 16 of 27

© COPYRIGHT 2017

D

C

B

A

+14.7
Top Roof

+12.0
Roof

+8.0
Second Floor

+4.0
First Floor

+0.6
Ground Floor

+ -0.00
Ground

01 WEST ELEVATION
A-202 1:50

1

2

3

4

5

A3 / LTSCALE 10 / monochrome.ctb / 8-Dec-25 /
1:100 / Nasratullah / HP Deskjet 1220C.pc3

PROJECT NAME:

FISTULA CARE CENTER IN MALALAI
MATERNITY HOSPITAL IN
KABUL- AFGHANISTAN

OWNER:

AFGHAN FAMILY GUIDANCE ASSOCIATION
FOCAL NAME:
E-MAIL:
CELL #:

DEVELOPER:

WEB:
E-MAIL:
PHONE #:
FAX #:

CLIENT:

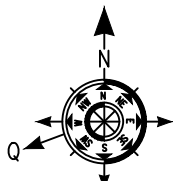
MINISTRY OF PUBLIC HEALTH

PROJECT NO / KEY:

DESIGN / PROJECT STATUS:

FOR TENDER ONLY

KEYPLAN:

QIBLA FOR
KABUL = 253°
FROM NORTH

DRAWN BY:

- ENG.AZIZ GHANI

CHECKED BY:

- ENG.BAQER AHMADI

REVIEWED BY:

- ENG.AZIZ GHANI

APPROVED BY:

- AFGA

SEAL/SIGNATURE:

FILE REF. / NAME:

A-301.dwg

SCALE:

AS NOTED

ISSUE DATE:

10-Sep-2025

THIS MATERIAL IS THE CONFIDENTIAL AND PROPRIETARY PROPERTY OF
AFGHAN FAMILY GUIDANCE ASSOCIATION (AFGA) SHALL NOT BE USED
WITHOUT PERMISSION© Copyright 2025
AFGHAN FAMILY GUIDANCE ASSOCIATION (AFGA)
All Rights Reserved

DRG REF NO:

A-203

SHEET 17 of 27

© COPYRIGHT 2017

D

C

B

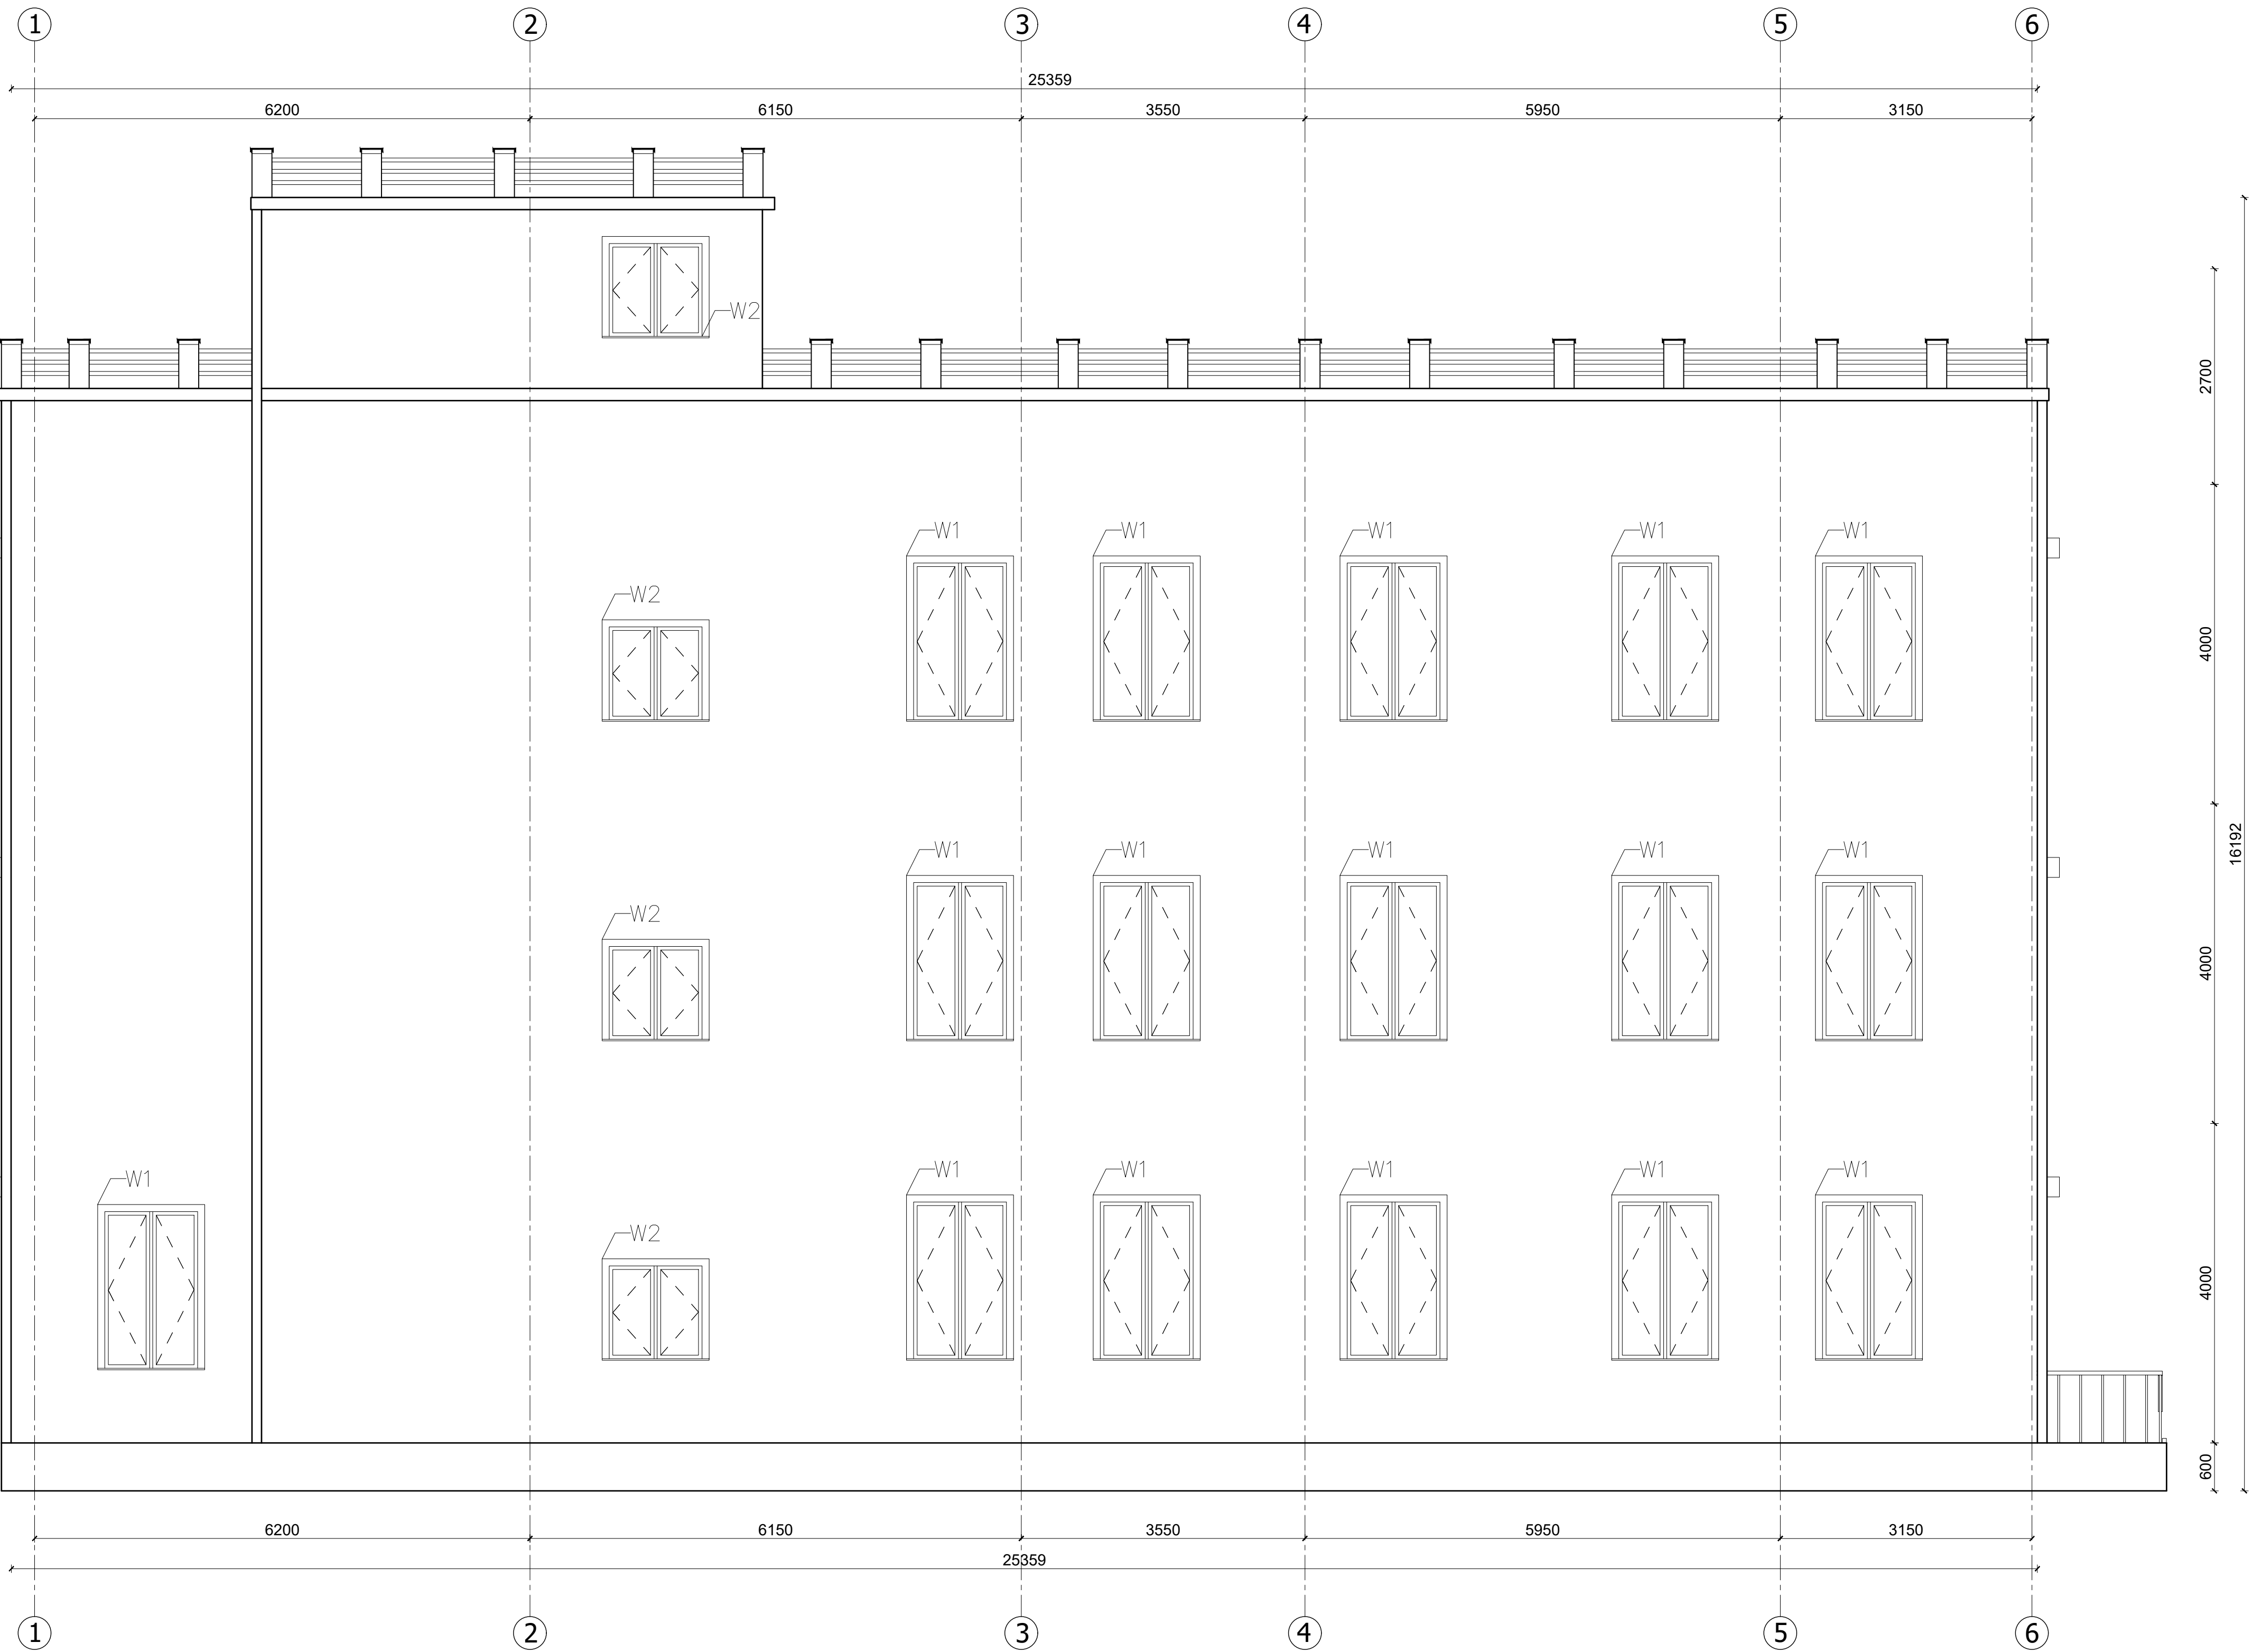
A

+14.7
Top Roof+12.0
Roof+8.0
Second Floor+4.0
First Floor+0.6
Ground Floor
+--0.00
Ground

01 NORTH ELEVATION

A-203

1:50



1

2

3

4

5

A3 / LTSCALE 10 / monochrome.ctb / 8-Dec-25 /
1:100 / Nasratullah / HP Deskjet 1220C.pc3

PROJECT NAME:

FISTULA CARE CENTER IN MALALAI
MATERNITY HOSPITAL IN
KABUL- AFGHANISTAN

OWNER:

AFGHAN FAMILY GUIDANCE ASSOCIATION
FOCAL NAME:
E-MAIL:
CELL #:

**DEVELOPER:**

WEB:
E-MAIL:
PHONE #:
FAX #:

CLIENT:

MINISTRY OF PUBLIC HEALTH

PROJECT NO / KEY:

DESIGN / PROJECT STATUS:
FOR TENDER ONLY

KEYPLAN:**DRAWN BY:**

- ENG.AZIZ GHANI

CHECKED BY:

- ENG.BAQER AHMADI

REVIEWED BY:

- ENG.AZIZ GHANI

APPROVED BY:

- AFGA

SEAL/SIGNATURE:**FILE REF. / NAME:**

A-301.dwg

SCALE:

AS NOTED

ISSUE DATE:

10-Sep-2025

THIS MATERIAL IS THE CONFIDENTIAL AND PROPRIETARY PROPERTY OF
AFGHAN FAMILY GUIDANCE ASSOCIATION (AFGA) SHALL NOT BE USED
WITHOUT PERMISSION

© Copyright 2025

AFGHAN FAMILY GUIDANCE ASSOCIATION (AFGA)
All Rights Reserved

DRG REF NO:

A-204

SHEET 18 of 27

© COPYRIGHT 2017

D

C

B

A

①

②

③

④

⑤

⑥

+14.7

Top Roof

+12.0

Roof

+8.0

Second Floor

+4.0

First Floor

+0.6

Ground Floor

+ -0.00

Ground

①

②

③

④

⑤

⑥

6200

6150

25359

3550

5950

3150

4000

4000

16192

4000

4000

600

①

②

③

④

⑤

⑥

6210

6150

25359

3550

5950

3150

01

SOUTH ELEVATION

1:50

PROJECT NAME:

FISTULA CARE CENTER IN MALALAI
MATERNITY HOSPITAL IN
KABUL- AFGHANISTAN

OWNER:

AFGHAN FAMILY GUIDANCE ASSOCIATION
FOCAL NAME:
E-MAIL:
CELL #:



DEVELOPER:

WEB:
E-MAIL:
PHONE #:
FAX #:

CLIENT:

MINISTRY OF PUBLIC HEALTH

PROJECT NO / KEY:

DESIGN / PROJECT STATUS:
FOR TENDER ONLY

KEYPLAN:



DRAWN BY:

- ENG.AZIZ GHANI

CHECKED BY:

- ENG.BAQER AHMADI

REVIEWED BY:

- ENG.AZIZ GHANI

APPROVED BY:

- AFGA

SEAL/SIGNATURE:

FILE REF. / NAME:

A-301.dwg

SCALE:

AS NOTED

ISSUE DATE:

10-Sep-2025

THIS MATERIAL IS THE CONFIDENTIAL AND PROPRIETARY PROPERTY OF
AFGHAN FAMILY GUIDANCE ASSOCIATION (AFGA) SHALL NOT BE USED
WITHOUT PERMISSION

© Copyright 2025

AFGHAN FAMILY GUIDANCE ASSOCIATION (AFGA)
All Rights Reserved

DRG REF NO:

A-301

SHEET 19 of 27

© COPYRIGHT 2017

1

2

3

4

5

+14.7
Top Roof

+12.0
Roof

+8.0
Second Floor

+4.0
First Floor

+0.6
Ground Floor
+ -0.00
Ground

RCC WITH WATER PROVE
ADMIXTURE (50mm)
150mm STONE BOULDER
NATURAL GROUND

A-A SECTION (A-A)
A-301 1:50

1

2

3

4

5

PROJECT NAME:

FISTULA CARE CENTER IN MALALAI
MATERNITY HOSPITAL IN
KABUL- AFGHANISTAN

OWNER:

AFGHAN FAMILY GUIDANCE ASSOCIATION
FOCAL NAME:
E-MAIL:
CELL #:

DEVELOPER:

WEB:
E-MAIL:
PHONE #:
FAX #:

CLIENT:

MINISTRY OF PUBLIC HEALTH

PROJECT NO / KEY:

DESIGN / PROJECT STATUS:

FOR TENDER ONLY

KEYPLAN:



DRAWN BY:

- ENG.AZIZ GHANI

CHECKED BY:

- ENG.BAQER AHMADI

REVIEWED BY:

- ENG.AZIZ GHANI

APPROVED BY:

- AFGA

SEAL/SIGNATURE:

FILE REF. / NAME:

A-301.dwg

SCALE:

AS NOTED

ISSUE DATE:

10-Sep-2025

THIS MATERIAL IS THE CONFIDENTIAL AND PROPRIETARY PROPERTY OF
AFGHAN FAMILY GUIDANCE ASSOCIATION (AFGA) SHALL NOT BE USED
WITHOUT PERMISSION

© Copyright 2025

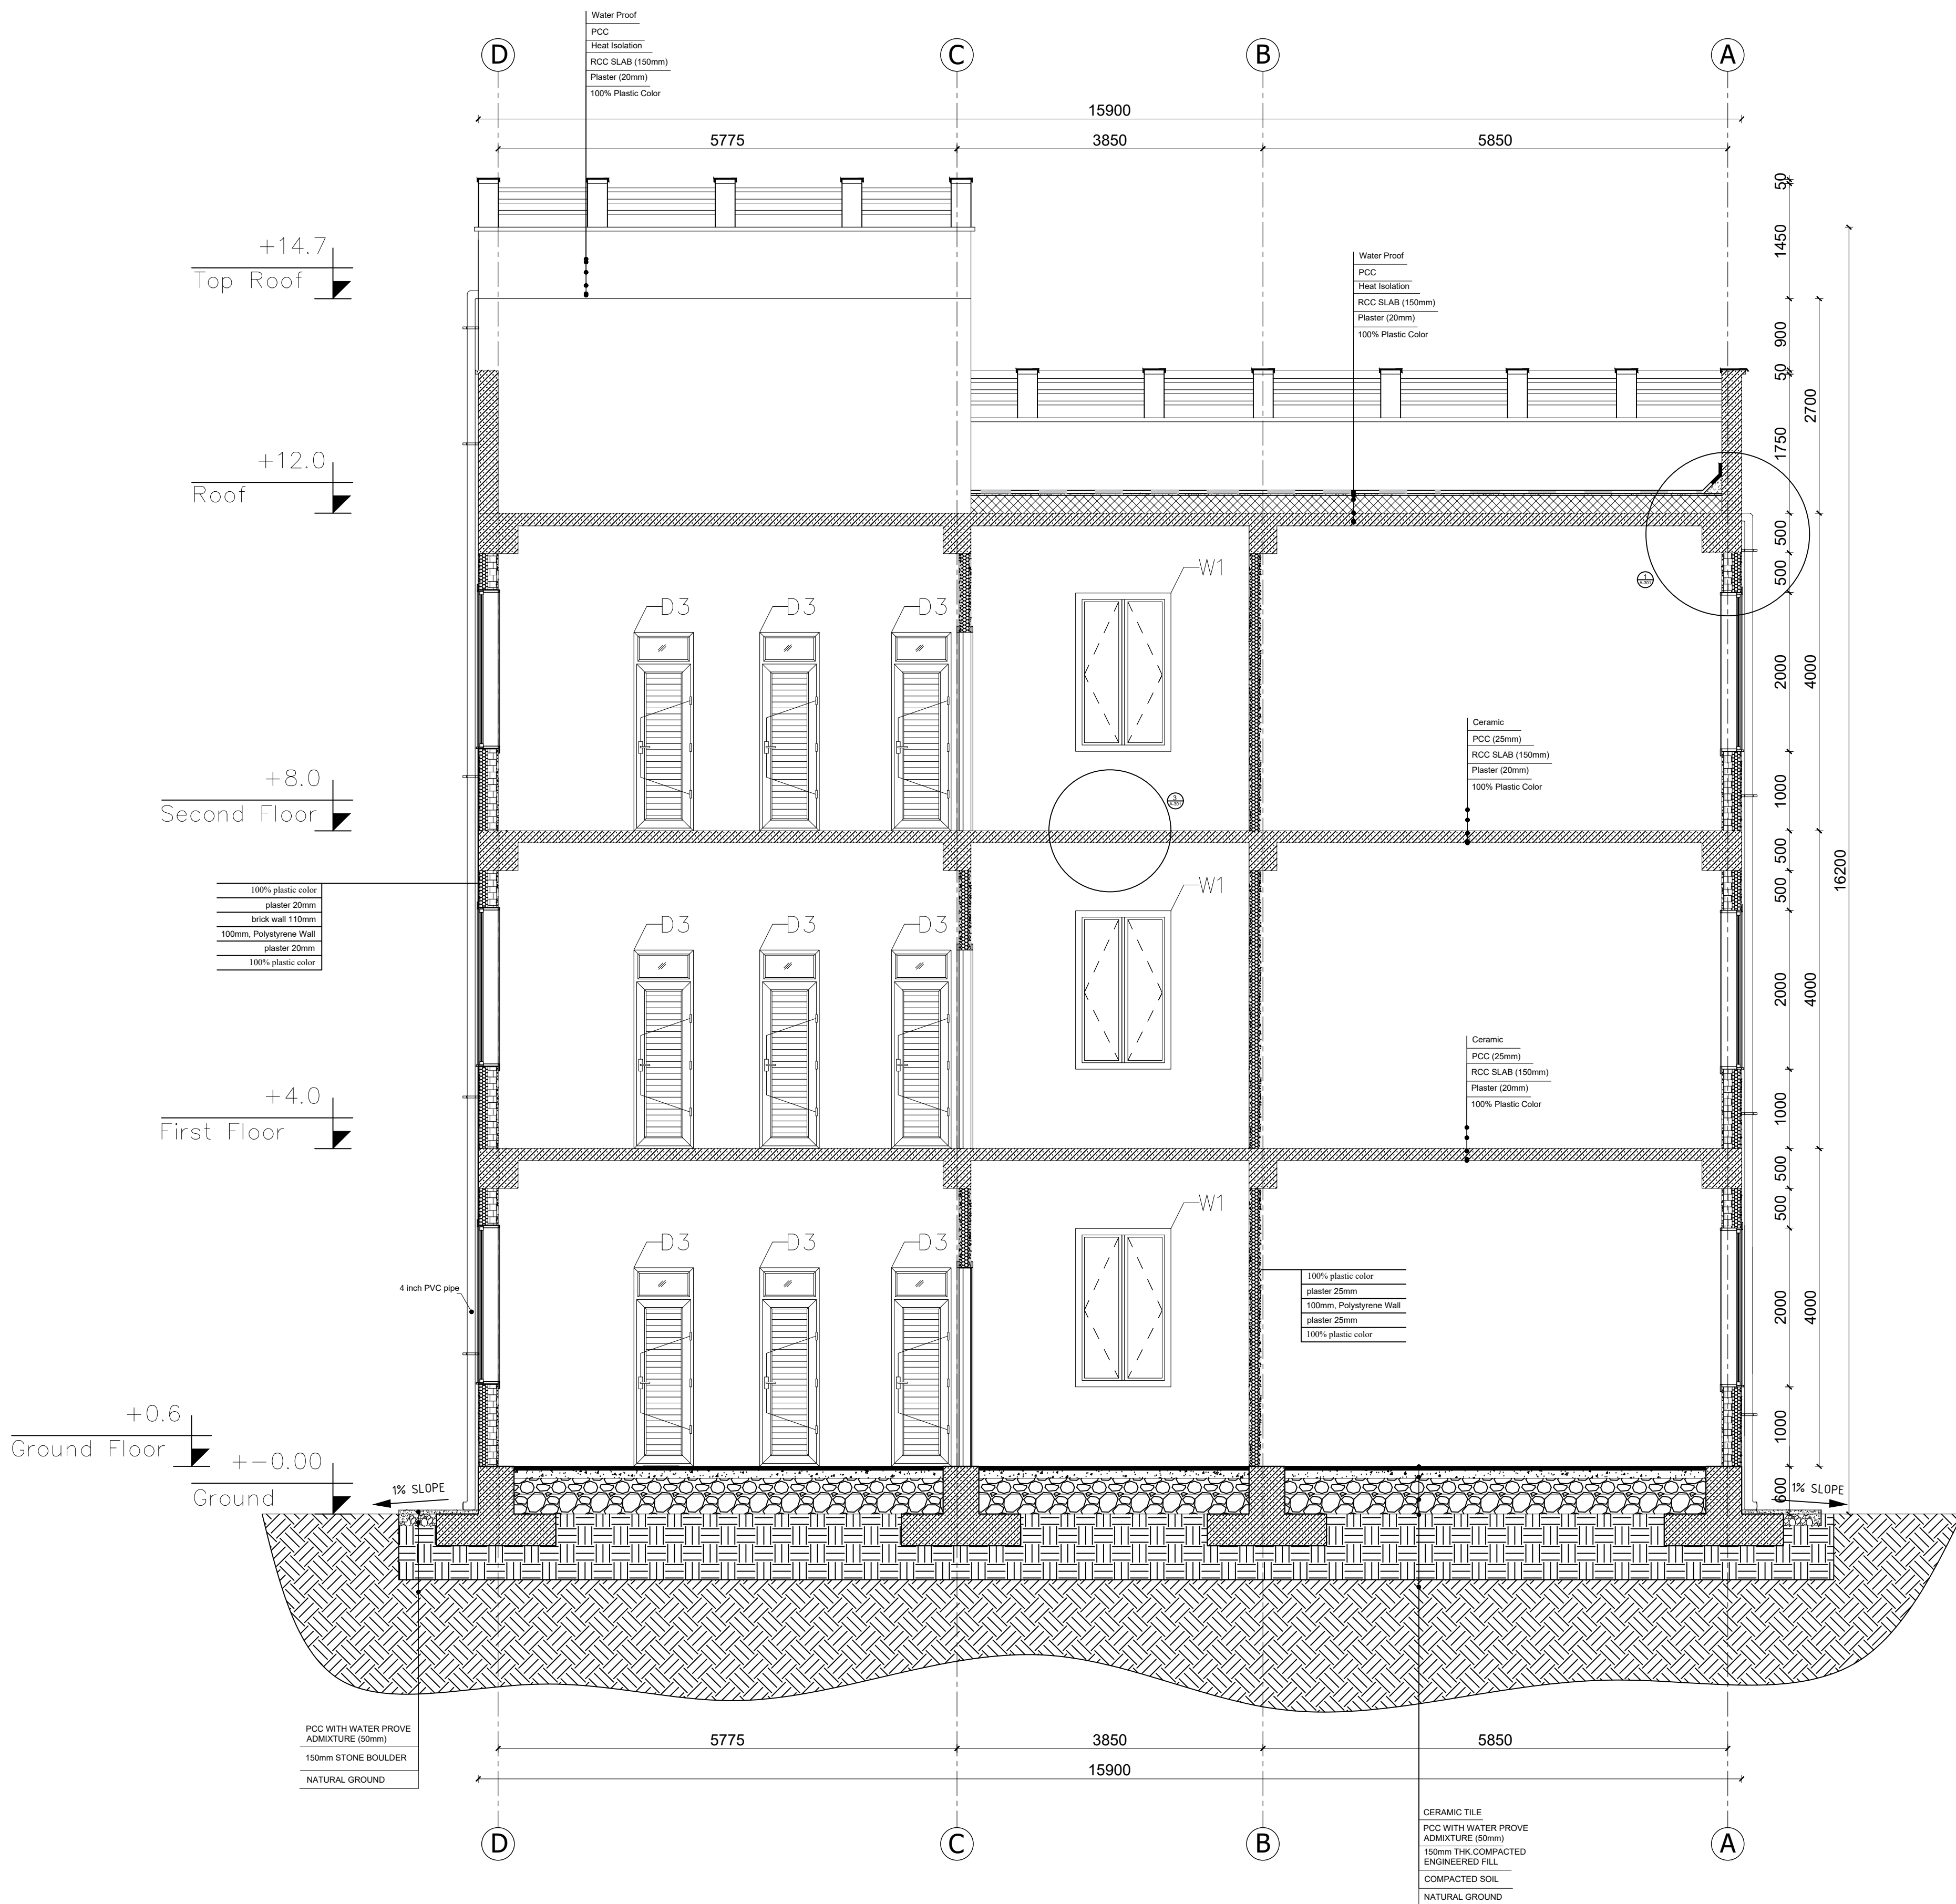
AFGHAN FAMILY GUIDANCE ASSOCIATION (AFGA)
All Rights Reserved

DRG REF NO:

A-302

SHEET 20 of 27

© COPYRIGHT 2017

B-B SECTION (B-B)
A-302 1:50

PROJECT NAME:

FISTULA CARE CENTER IN MALALAI
MATERNITY HOSPITAL IN
KABUL- AFGHANISTAN

OWNER:

AFGHAN FAMILY GUIDANCE ASSOCIATION
FOCAL NAME:
E-MAIL:
CELL #:

DEVELOPER:

WEB:
E-MAIL:
PHONE #:
FAX #:

CLIENT:

MINISTRY OF PUBLIC HEALTH

PROJECT NO / KEY:

DESIGN / PROJECT STATUS:

FOR TENDER ONLY

KEYPLAN:

QIBLA FOR
KABUL = 253°
FROM NORTH

DRAWN BY:

- ENG.AZIZ GHANI

CHECKED BY:

- ENG.BAQER AHMADI

REVIEWED BY:

- ENG.AZIZ GHANI

APPROVED BY:

- AFGA

SEAL/SIGNATURE:

FILE REF. / NAME:

A-301.dwg

SCALE:

AS NOTED

ISSUE DATE:

10-Sep-2025

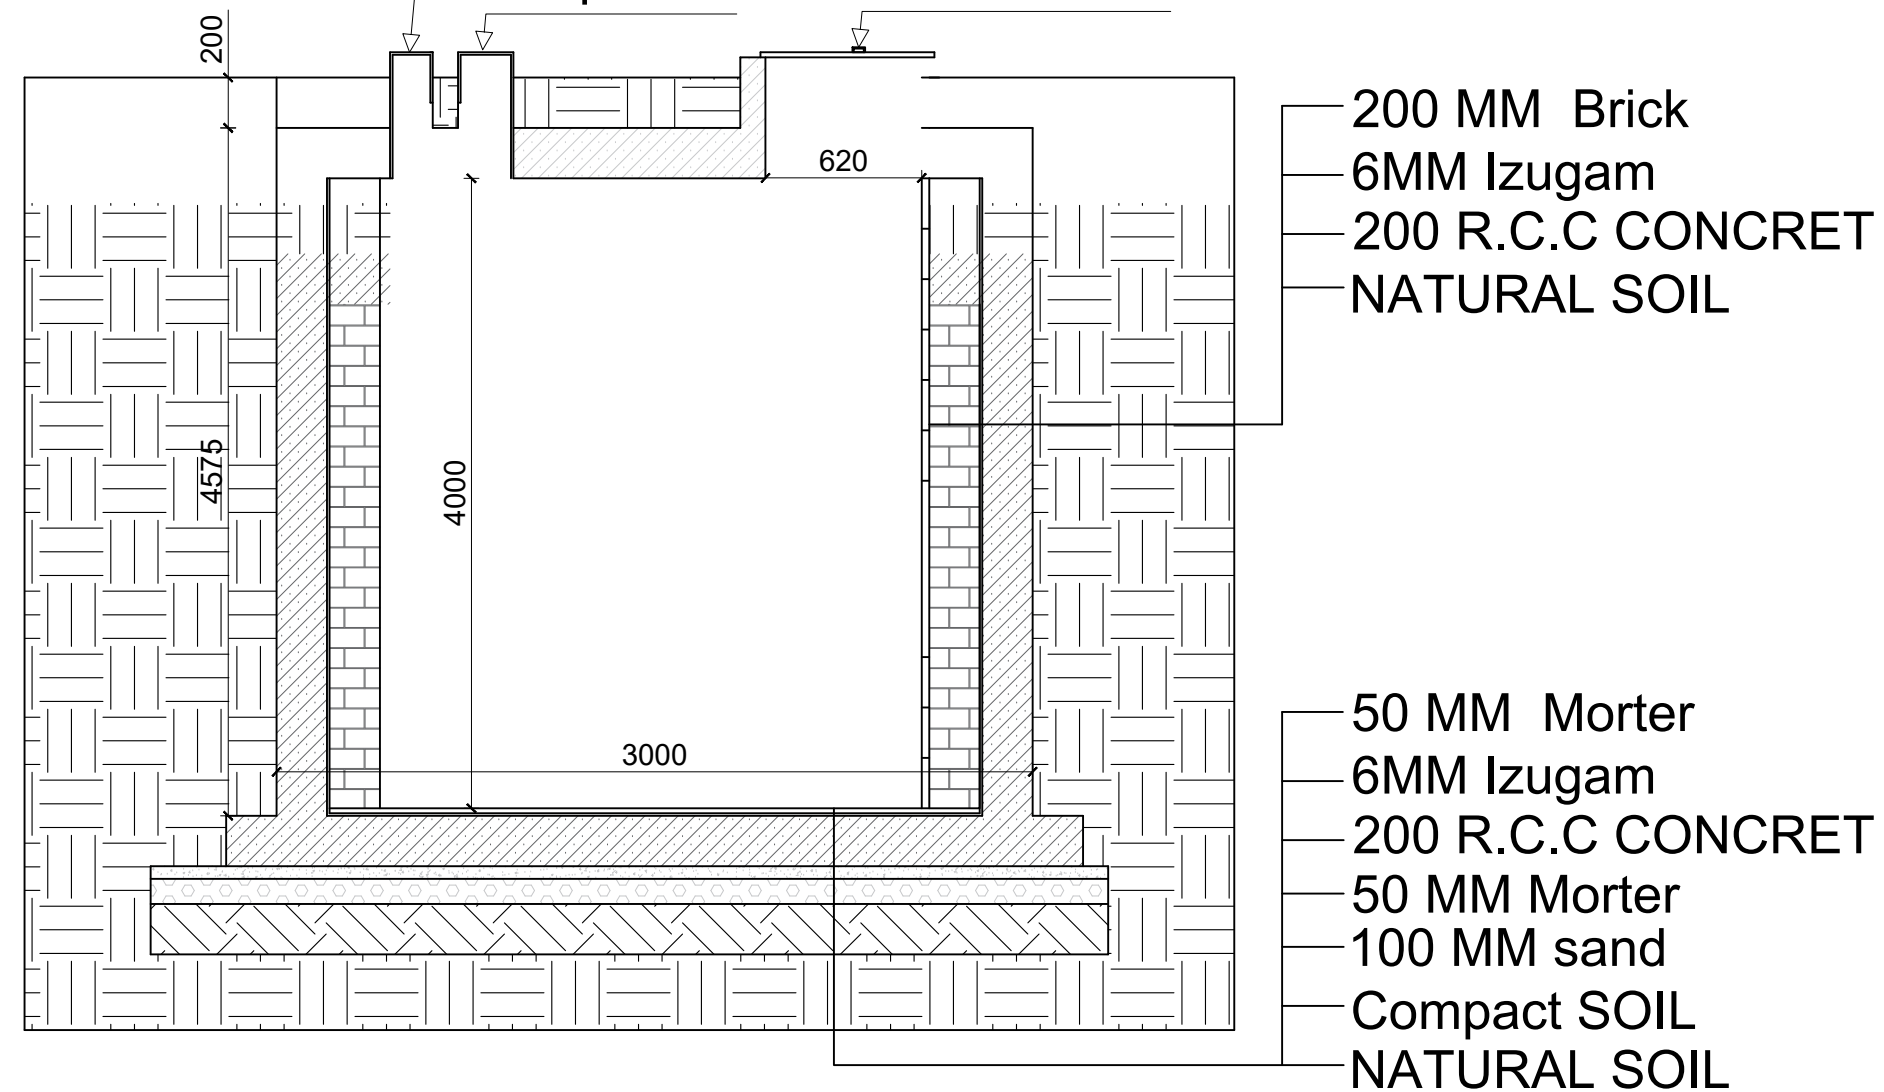
THIS MATERIAL IS THE CONFIDENTIAL AND PROPRIETARY PROPERTY OF
AFGHAN FAMILY GUIDANCE ASSOCIATION (AFGA) SHALL NOT BE USED
WITHOUT PERMISSION© Copyright 2025
AFGHAN FAMILY GUIDANCE ASSOCIATION (AFGA)
All Rights Reserved

DRG REF NO:

A-401

SHEET 21 of 27


© COPYRIGHT 2017

Input hole
Output hole
Acces Cover

03 Section 2-2

A-16


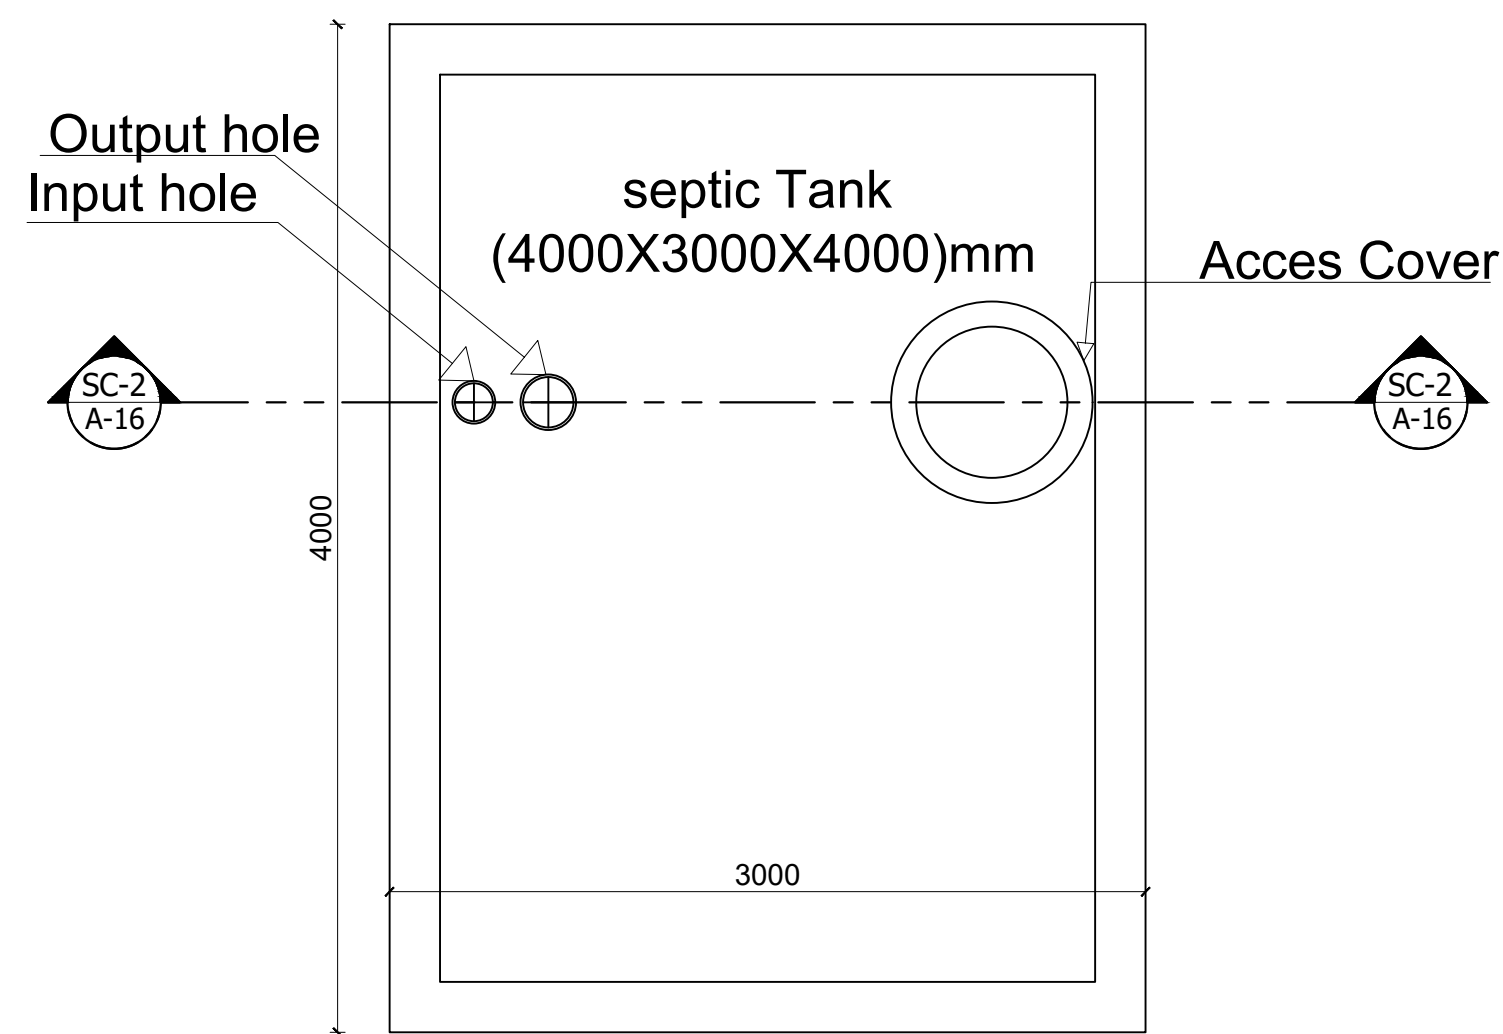
1:50



01 SEPTIC DETAILS

A-401

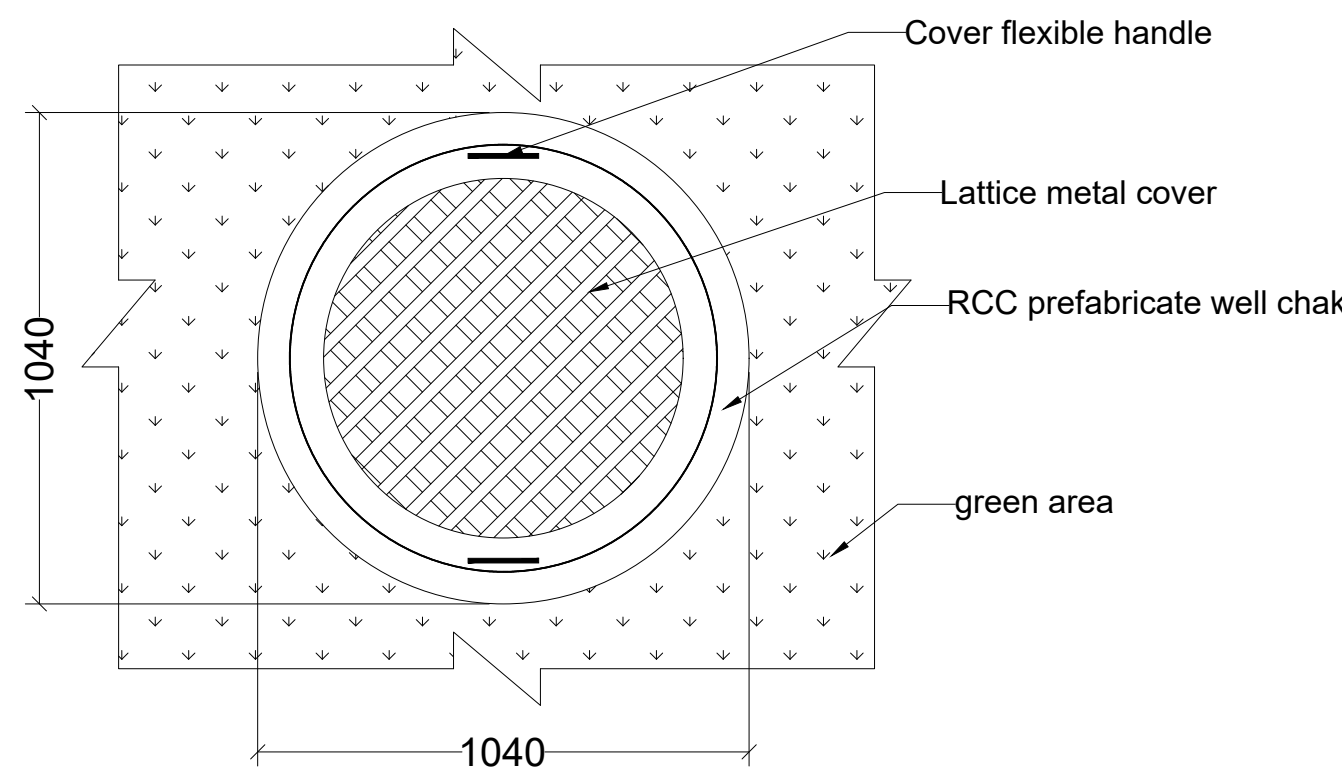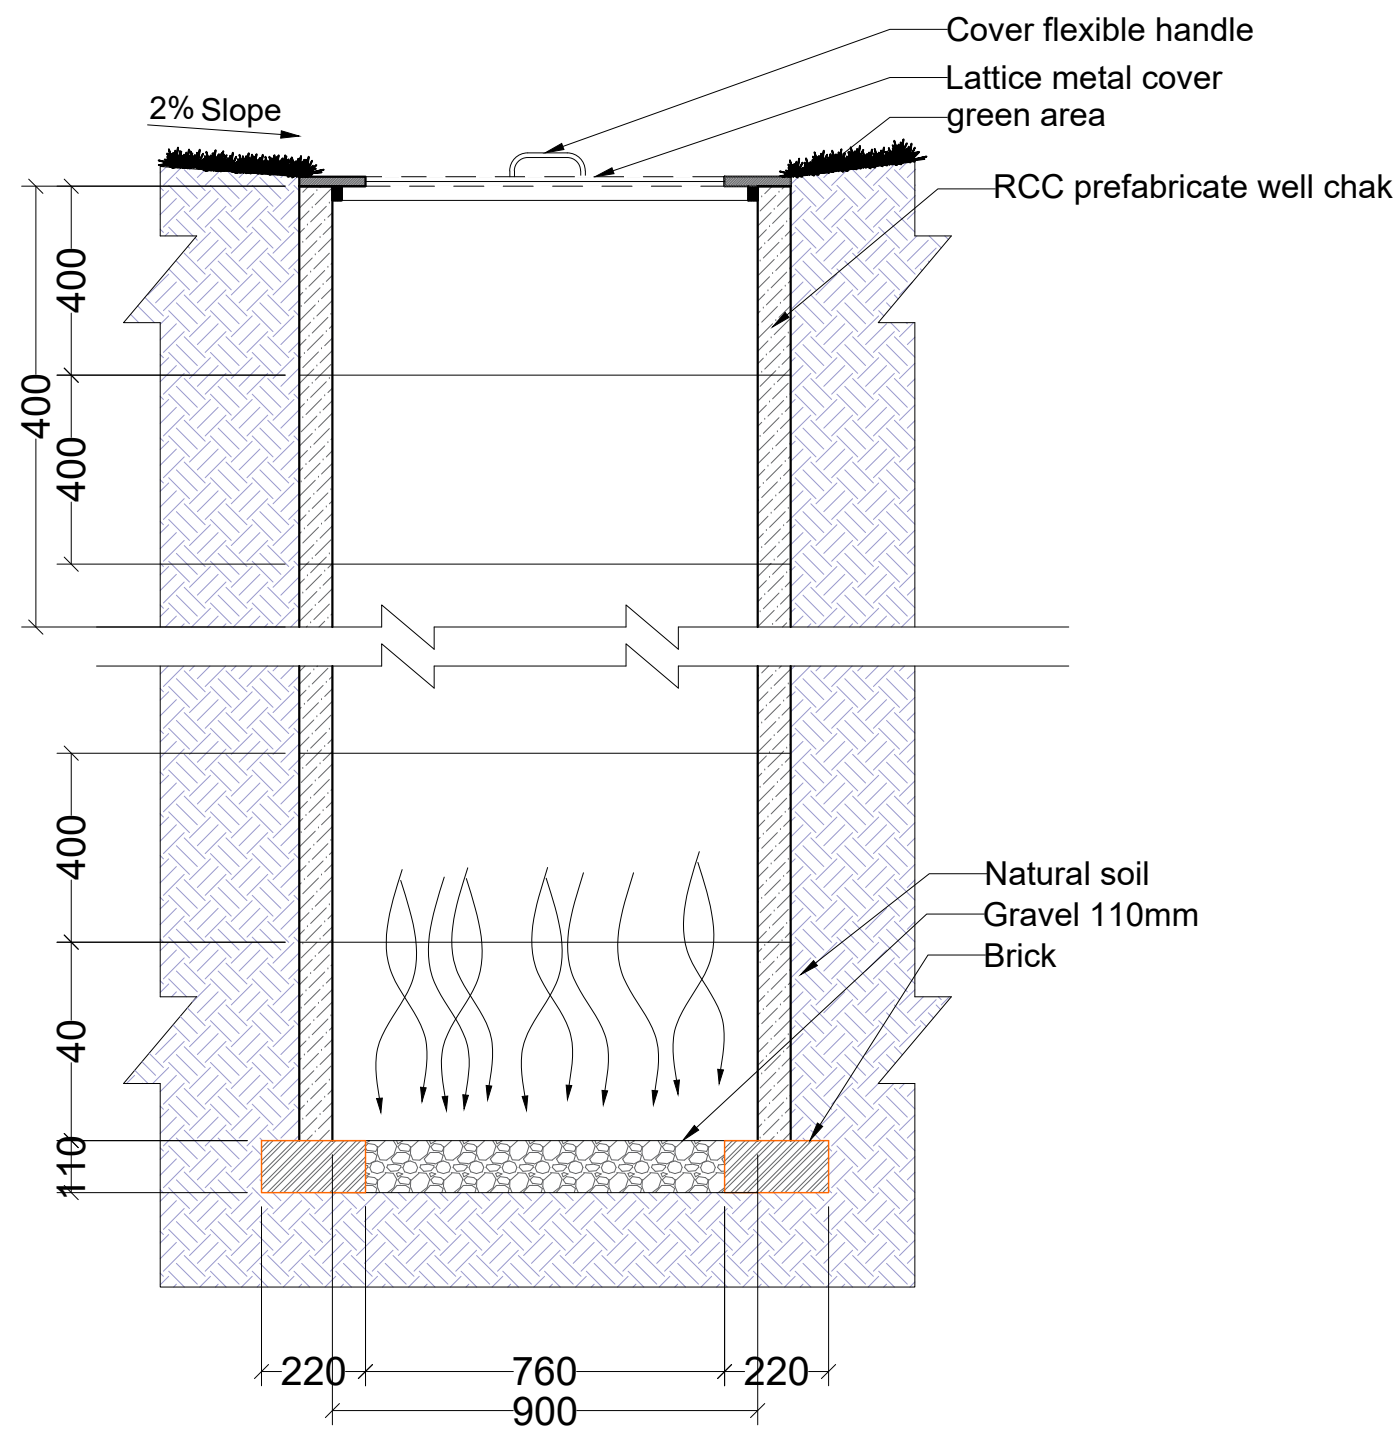1:30



02 ABSORPTION WELL DETAILS

A-401

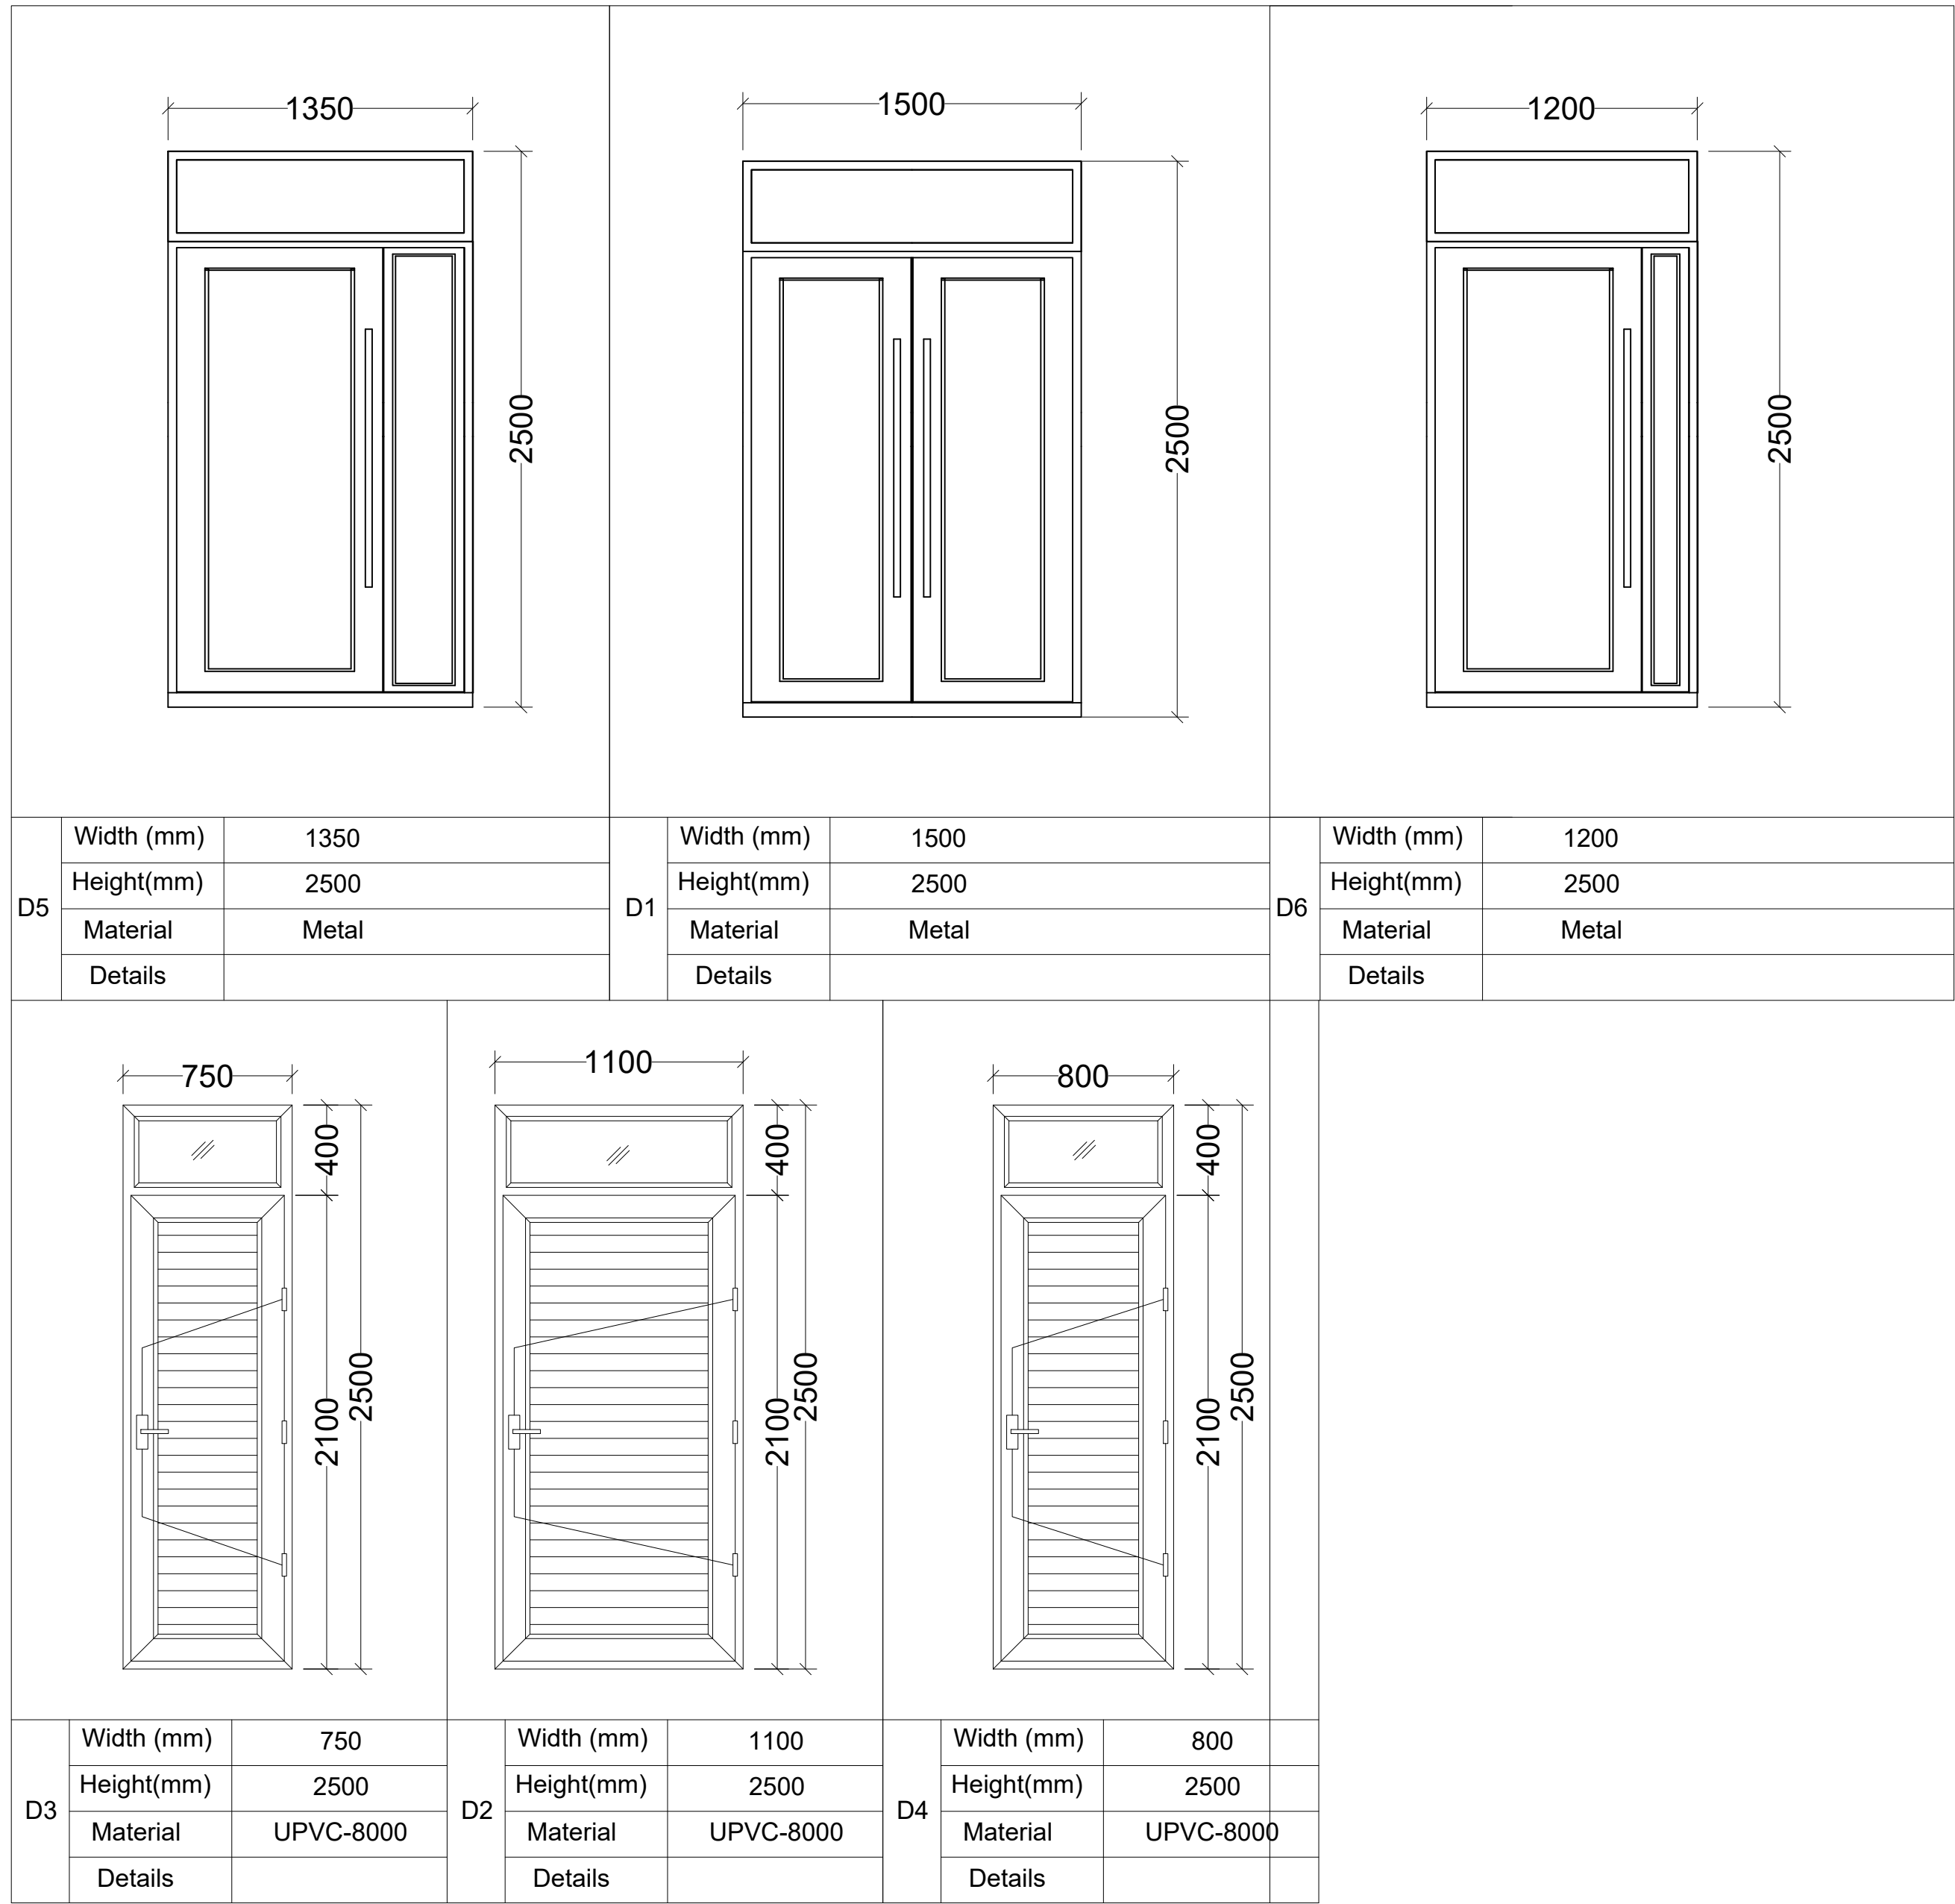
1:16

D

C

B

A



01 DOOR DETAILS
A-402 1:25

PROJECT NAME:

FISTULA CARE CENTER IN MALALAI
MATERNITY HOSPITAL IN
KABUL- AFGHANISTAN

OWNER:

AFGHAN FAMILY GUIDANCE ASSOCIATION
FOCAL NAME:
E-MAIL:
CELL #:



DEVELOPER:

WEB:
E-MAIL:
PHONE #:
FAX #:

CLIENT:

MINISTRY OF PUBLIC HEALTH

PROJECT NO / KEY:

DESIGN / PROJECT STATUS:
FOR TENDER ONLY

KEYPLAN:



DRAWN BY: - ENG.AZIZ GHANI	SEAL/SIGNATURE:
CHECKED BY: - ENG.BAQER AHMADI	
REVIEWED BY: - ENG.AZIZ GHANI	
APPROVED BY: - AFGA	

FILE REF. / NAME:

A-301.dwg

SCALE:

AS NOTED

ISSUE DATE:

10-Sep-2025

THIS MATERIAL IS THE CONFIDENTIAL AND PROPRIETARY PROPERTY OF
AFGHAN FAMILY GUIDANCE ASSOCIATION (AFGA) SHALL NOT BE USED
WITHOUT PERMISSION

© Copyright 2025
AFGHAN FAMILY GUIDANCE ASSOCIATION (AFGA)
All Rights Reserved

DRG REF NO:

A-402

SHEET 22 of 27

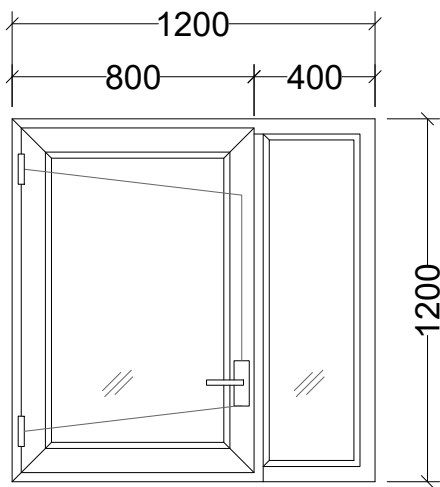
CONTRACTOR TO CHECK AND VERIFY ALL DIMENSIONS & OMISSIONS TO THE CONSULTANTS • DRAWING NOT TO BE USED FOR CONSTRUCTION UNTIL STAMPED & SIGNED BY CONSULTANTS AND ISSUED FOR CONSTRUCTION • DO NOT SCALE DRAWING - ALL SURVEY AND DEMARCATIONS TO BE BASED ON PRINTED DIMENSIONS

D


C

B


A



W2	Width (mm)	1200
	Height(mm)	1200
	Material	UPVC-8000
	Details	1 Opening

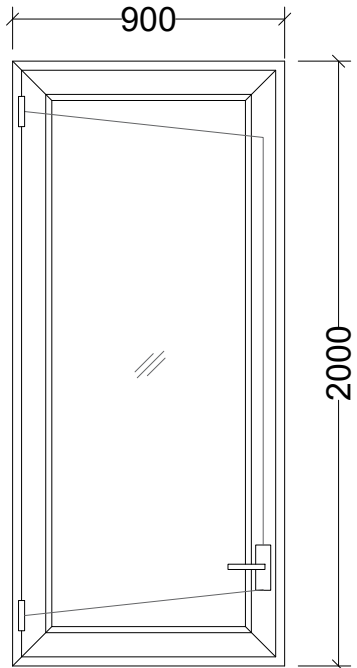

W2	Width (mm)	900
	Height(mm)	2000
	Material	UPVC-8000
	Details	1 Opening

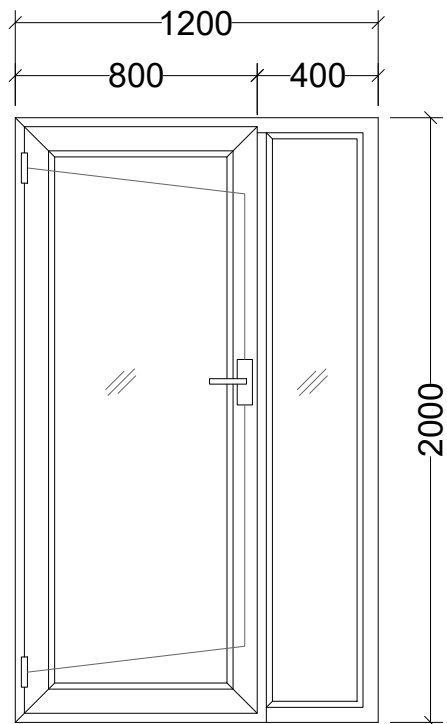

W1	Width (mm)	1200
	Height(mm)	2000
	Material	UPVC-8000
	Details	1 Opening

01 WINDOWS DETAILS
A-403 1:25

PROJECT NAME:

FISTULA CARE CENTER IN MALALAI
MATERNITY HOSPITAL IN
KABUL- AFGHANISTAN

OWNER:

AFGHAN FAMILY GUIDANCE ASSOCIATION
FOCAL NAME:
E-MAIL:
CELL #:



DEVELOPER:

WEB:
E-MAIL:
PHONE #:
FAX #:

CLIENT:

MINISTRY OF PUBLIC HEALTH

PROJECT NO / KEY:

DESIGN / PROJECT STATUS:

FOR TENDER ONLY

KEYPLAN:



DRAWN BY: - ENG.AZIZ GHANI	SEAL/SIGNATURE:
CHECKED BY: - ENG.BAQER AHMADI	
REVIEWED BY: - ENG.AZIZ GHANI	
APPROVED BY: - AFGA	
FILE REF. / NAME: A-301.dwg	

SCALE: AS NOTED	ISSUE DATE: 10-Sep-2025
--------------------	----------------------------

THIS MATERIAL IS THE CONFIDENTIAL AND PROPRIETARY PROPERTY OF
AFGHAN FAMILY GUIDANCE ASSOCIATION (AFGA) SHALL NOT BE USED
WITHOUT PERMISSION

© Copyright 2025
AFGHAN FAMILY GUIDANCE ASSOCIATION (AFGA)
All Rights Reserved

DRG REF NO:

A-403

SHEET 23 of 27

DO NOT SCALE DRAWING - ALL SURVEY AND DEMARCATIONS TO BE BASED ON PRINTED DIMENSIONS • DRAWING NOT TO BE USED FOR CONSTRUCTION UNTIL STAMPED & SIGNED BY CONSULTANTS AND ISSUED FOR CONSTRUCTION • CONTRACTOR TO CHECK AND VERIFY ALL DIMENSIONS & OMISSIONS TO THE CONSULTANTS

PROJECT NAME:

FISTULA CARE CENTER IN MALALAI
MATERNITY HOSPITAL IN
KABUL- AFGHANISTAN

OWNER:

AFGHAN FAMILY GUIDANCE ASSOCIATION
FOCAL NAME:
E-MAIL:
CELL #:

DEVELOPER:

WEB:
E-MAIL:
PHONE #:
FAX #:

CLIENT:

MINISTRY OF PUBLIC HEALTH

PROJECT NO / KEY:

DESIGN / PROJECT STATUS:

FOR TENDER ONLY

KEYPLAN:



DRAWN BY:

- ENG.AZIZ GHANI

CHECKED BY:

- ENG.BAQER AHMADI

REVIEWED BY:

- ENG.AZIZ GHANI

APPROVED BY:

- AFGA

SEAL/SIGNATURE:

FILE REF. / NAME:

A-301.dwg

SCALE:

AS NOTED

ISSUE DATE:

10-Sep-2025

THIS MATERIAL IS THE CONFIDENTIAL AND PROPRIETARY PROPERTY OF
AFGHAN FAMILY GUIDANCE ASSOCIATION (AFGA) SHALL NOT BE USED
WITHOUT PERMISSION© Copyright 2025
AFGHAN FAMILY GUIDANCE ASSOCIATION (AFGA)
All Rights Reserved

DRG REF NO:

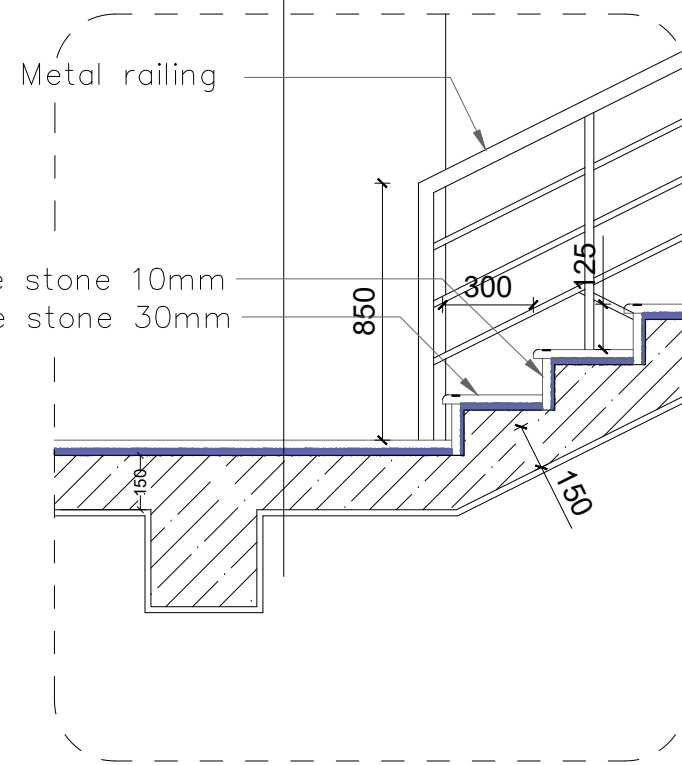
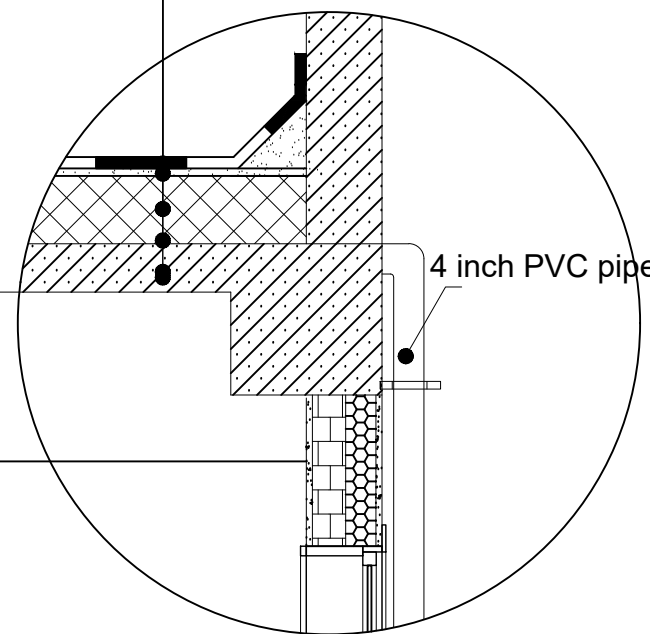
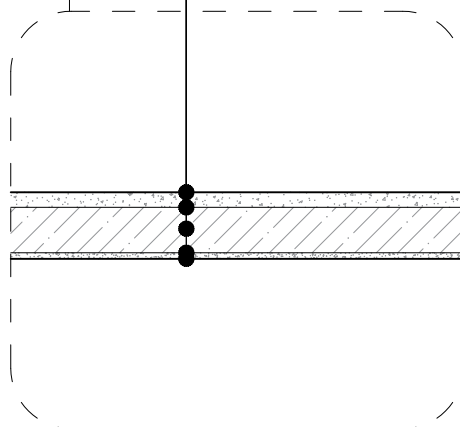
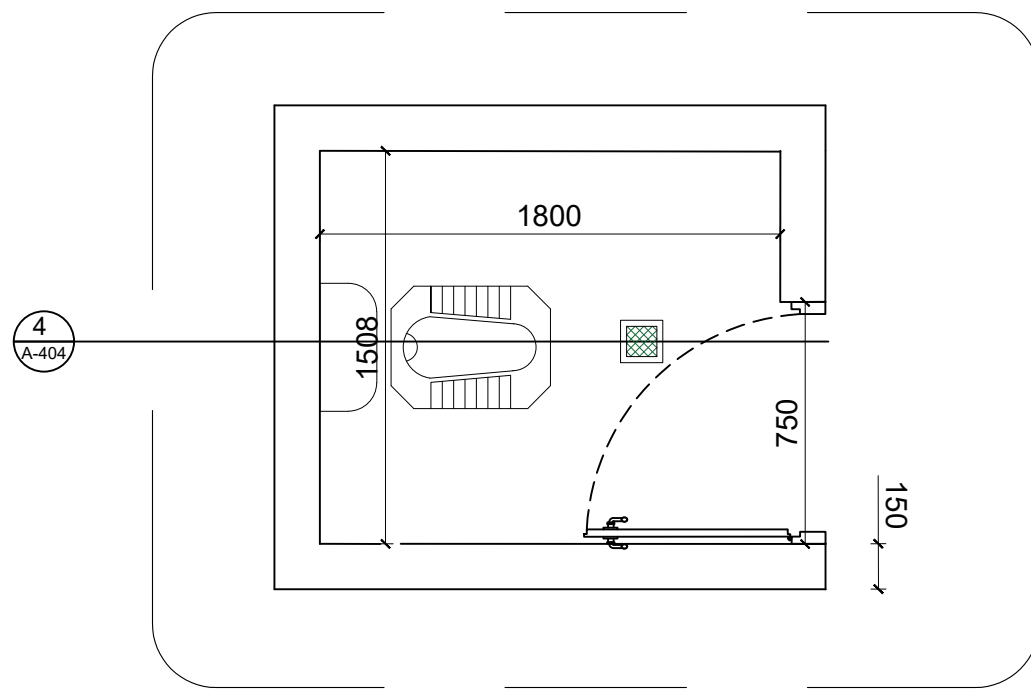
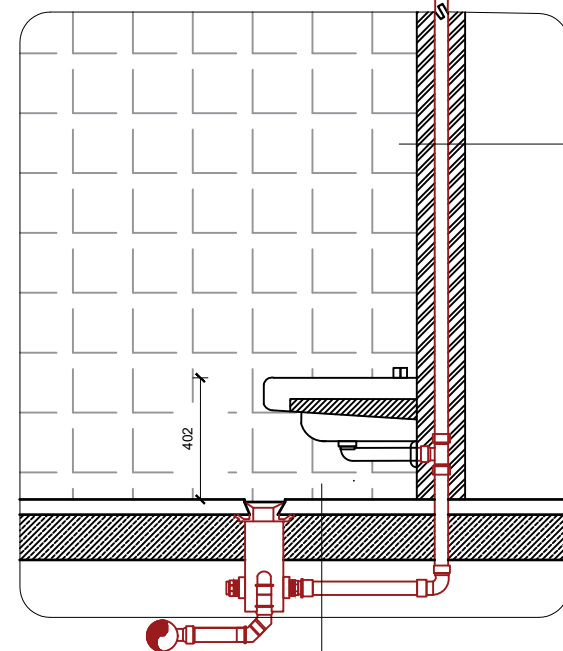
A-404

SHEET 24 of 27

© COPYRIGHT 2017

CERAMIC WITH MORTAR 30MM
RCC 150MM
PLESTER 20MM

Metal railing

Marble stone 10mm
Marble stone 30mm2
A-404Water Proof
PCC
Heat Isolation
RCC SLAB (150mm)
Plaster (20mm)
100% Plastic Color100% plastic color
plaster 20mm
brick wall 110mm
100mm, Polystyrene Wall
plaster 20mm
100% plastic colorCeramic
PCC (25mm)
RCC SLAB (150mm)
Plaster (20mm)
100% Plastic Color3
A-4044
A-404Ceramic with mortar
Isogame 2layers
Brick wall
PlasterCeramic with mortar
Isogame 2layers
RCC slab
Fall ceiling

01 WINDOWS DETAILS

A-404

1:25

1

2

3

4

5

A3 / LTSCALE 10 / monochrome.ctb / 8-Dec-25 / 1:100 / Nasratullah / HP Deskjet 1220C.pc3

PROJECT NAME:

FISTULA CARE CENTER IN MALALAI
MATERNITY HOSPITAL IN
KABUL- AFGHANISTAN

OWNER:

AFGHAN FAMILY GUIDANCE ASSOCIATION
FOCAL NAME:
E-MAIL:
CELL #:



DEVELOPER:

WEB:
E-MAIL:
PHONE #:
FAX #:

CLIENT:

MINISTRY OF PUBLIC HEALTH

PROJECT NO / KEY:

DESIGN / PROJECT STATUS:
FOR TENDER ONLY

KEYPLAN:



DRAWN BY:

- ENG.AZIZ GHANI

CHECKED BY:

- ENG.BAQER AHMADI

REVIEWED BY:

- ENG.AZIZ GHANI

APPROVED BY:

- AFGA

SEAL/SIGNATURE:

FILE REF. / NAME:

A-501.dwg

SCALE:

AS NOTED

ISSUE DATE:

10-Sep-2025

THIS MATERIAL IS THE CONFIDENTIAL AND PROPRIETARY PROPERTY OF
AFGHAN FAMILY GUIDANCE ASSOCIATION (AFGA) SHALL NOT BE USED
WITHOUT PERMISSION

© Copyright 2025
AFGHAN FAMILY GUIDANCE ASSOCIATION (AFGA)
All Rights Reserved

DRG REF NO:

A-501

SHEET 25 of 27

© COPYRIGHT 2017



01 WEST ELEVATION
A-501 N/S

1

2

3

4

5

D

C

B

A



01 WEST ELEVATION
A-502 N/S

PROJECT NAME:

FISTULA CARE CENTER IN MALALAI
MATERNITY HOSPITAL IN
KABUL- AFGHANISTAN

OWNER:

AFGHAN FAMILY GUIDANCE ASSOCIATION
FOCAL NAME:
E-MAIL:
CELL #:



DEVELOPER:

WEB:
E-MAIL:
PHONE #:
FAX #:

CLIENT:

MINISTRY OF PUBLIC HEALTH

PROJECT NO / KEY:

DESIGN / PROJECT STATUS:
FOR TENDER ONLY

KEYPLAN:



DRAWN BY: - ENG.AZIZ GHANI	SEAL/SIGNATURE:
CHECKED BY: - ENG.BAQER AHMADI	
REVIEWED BY: - ENG.AZIZ GHANI	
APPROVED BY: - AFGA	

FILE REF. / NAME:

A-501.dwg

SCALE:

AS NOTED

ISSUE DATE:

10-Sep-2025

THIS MATERIAL IS THE CONFIDENTIAL AND PROPRIETARY PROPERTY OF
AFGHAN FAMILY GUIDANCE ASSOCIATION (AFGA) SHALL NOT BE USED
WITHOUT PERMISSION

© Copyright 2025
AFGHAN FAMILY GUIDANCE ASSOCIATION (AFGA)
All Rights Reserved

DRG REF NO:

A-502

SHEET 26 of 27

D

C

B

A



01 WEST ELEVATION
A-503 N/S

PROJECT NAME:

FISTULA CARE CENTER IN MALALAI
MATERNITY HOSPITAL IN
KABUL- AFGHANISTAN

OWNER:

AFGHAN FAMILY GUIDANCE ASSOCIATION
FOCAL NAME:
E-MAIL:
CELL #:



DEVELOPER:

WEB:
E-MAIL:
PHONE #:
FAX #:

CLIENT:

MINISTRY OF PUBLIC HEALTH

PROJECT NO / KEY:

DESIGN / PROJECT STATUS:
FOR TENDER ONLY

KEYPLAN:



DRAWN BY: - ENG.AZIZ GHANI	SEAL/SIGNATURE:
CHECKED BY: - ENG.BAQER AHMADI	
REVIEWED BY: - ENG.AZIZ GHANI	
APPROVED BY: - AFGA	

FILE REF. / NAME:

A-501.dwg

SCALE:
AS NOTED

ISSUE DATE:
10-Sep-2025

THIS MATERIAL IS THE CONFIDENTIAL AND PROPRIETARY PROPERTY OF
AFGHAN FAMILY GUIDANCE ASSOCIATION (AFGA) SHALL NOT BE USED
WITHOUT PERMISSION

© Copyright 2025
AFGHAN FAMILY GUIDANCE ASSOCIATION (AFGA)
All Rights Reserved

DRG REF NO:

A-503

SHEET 27 of 27