




# **TWO ROOM SHELTER**

Design Package

North and Northeast Provinces of Afghanistan


Date: 22 May 2022

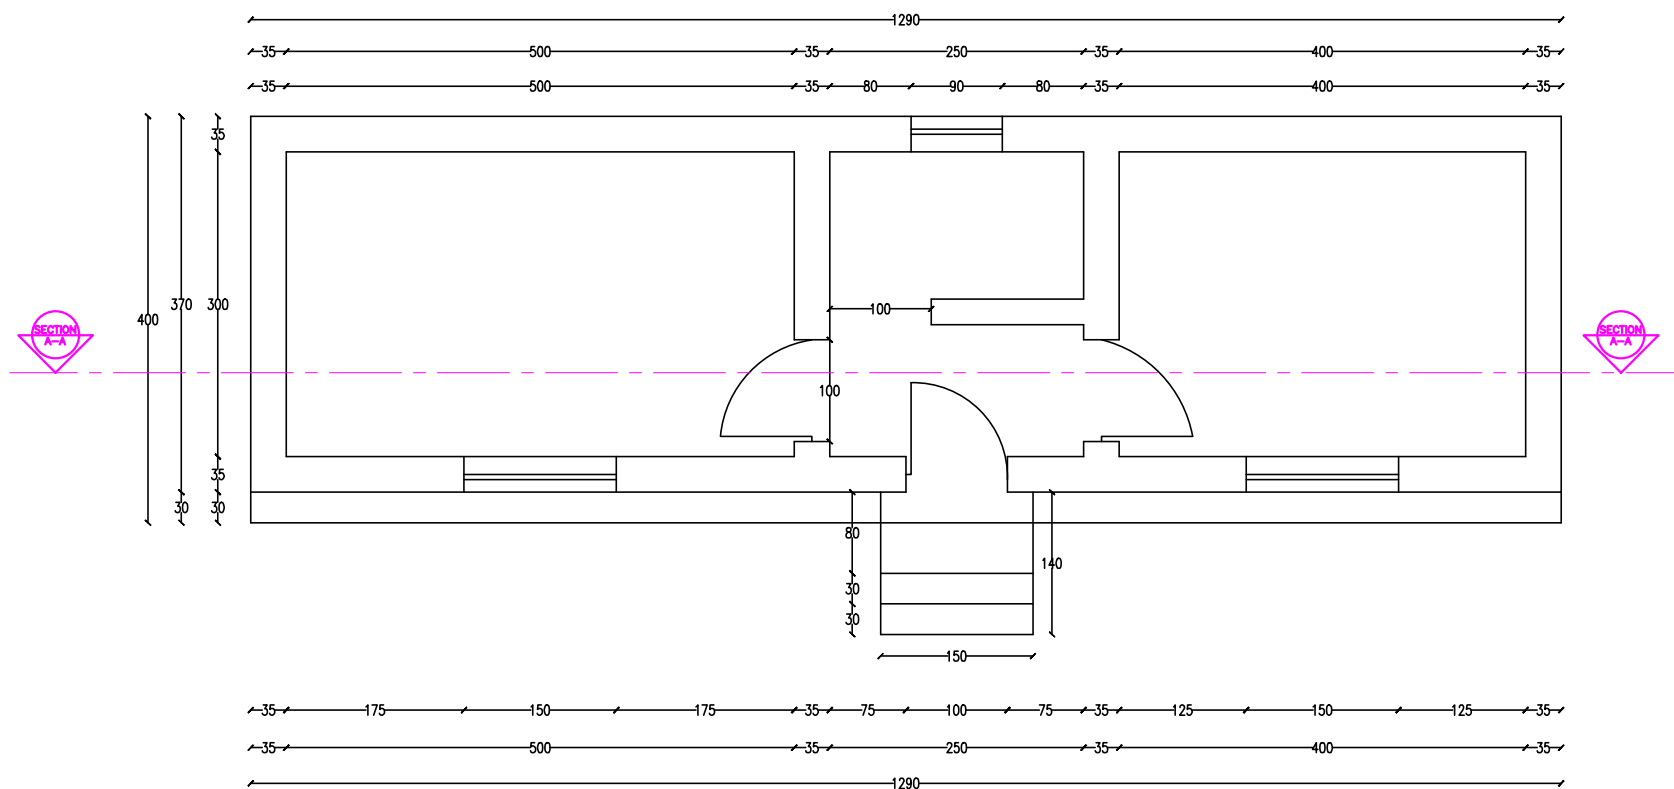

### Plan of I Type shelter

UNLESS NOTED OTHERWISE, LINEAR DIMENSIONS SHOWN ARE IN CENTIMETER.

ACCESS TO SERVICES											
UNHCR SUB OFFICE MAZAR-E-SHARIF											
PROJECT TITLE	Tow Rooms Shelter	PROVINCE	N/E	N	00' 00"	DESIGNED BY	ENG.	A4	(210 x 297)MM	SCALE	1:100
DRAWING TITLE	Plan	DISTRICT		E		DRAWN BY	ENG.	A3	(297 x 420)MM	UNIT	Centimeter
										PER	SIZE




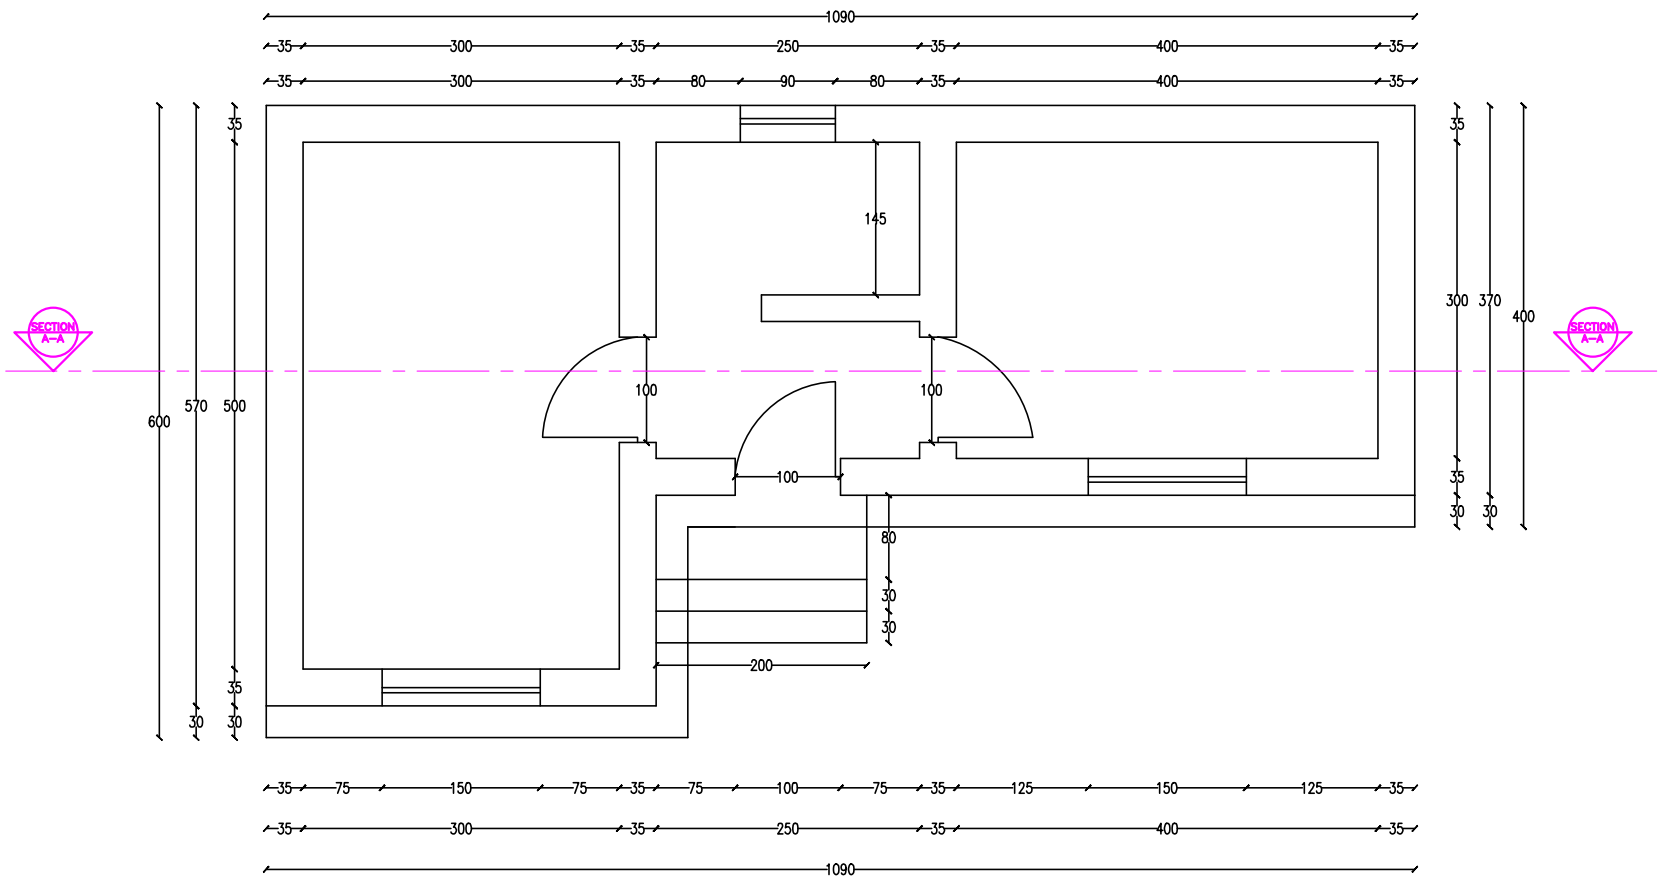


Plan of L Type shelter

UNLESS NOTED OTHERWISE, LINEAR DIMENSIONS SHOWN ARE IN CENTIMETER.

ACCESS TO SERVICES									
UNHCR SUB OFFICE MAZAR-E-SHARIF									
PROJECT TITLE DRAWING TITLE	Tox Rooms Shelter Plan	PROVINCE DISTRICT VILLAGE	N/A/E	N E S W	DESIGNED BY DRAWN BY CHECKED BY	ENG. ENG. ENG.	PAPER SIZE A4 A3 A2	SCALE (210 X 297)MM (297 X 420)MM (394 X 420)MM	UNIT Centimeter
APPROVER		IMPLEMENTER							




 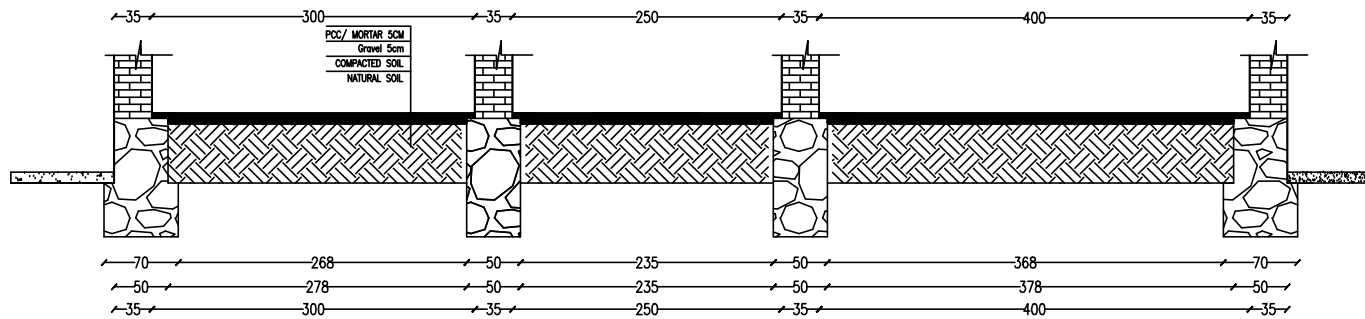 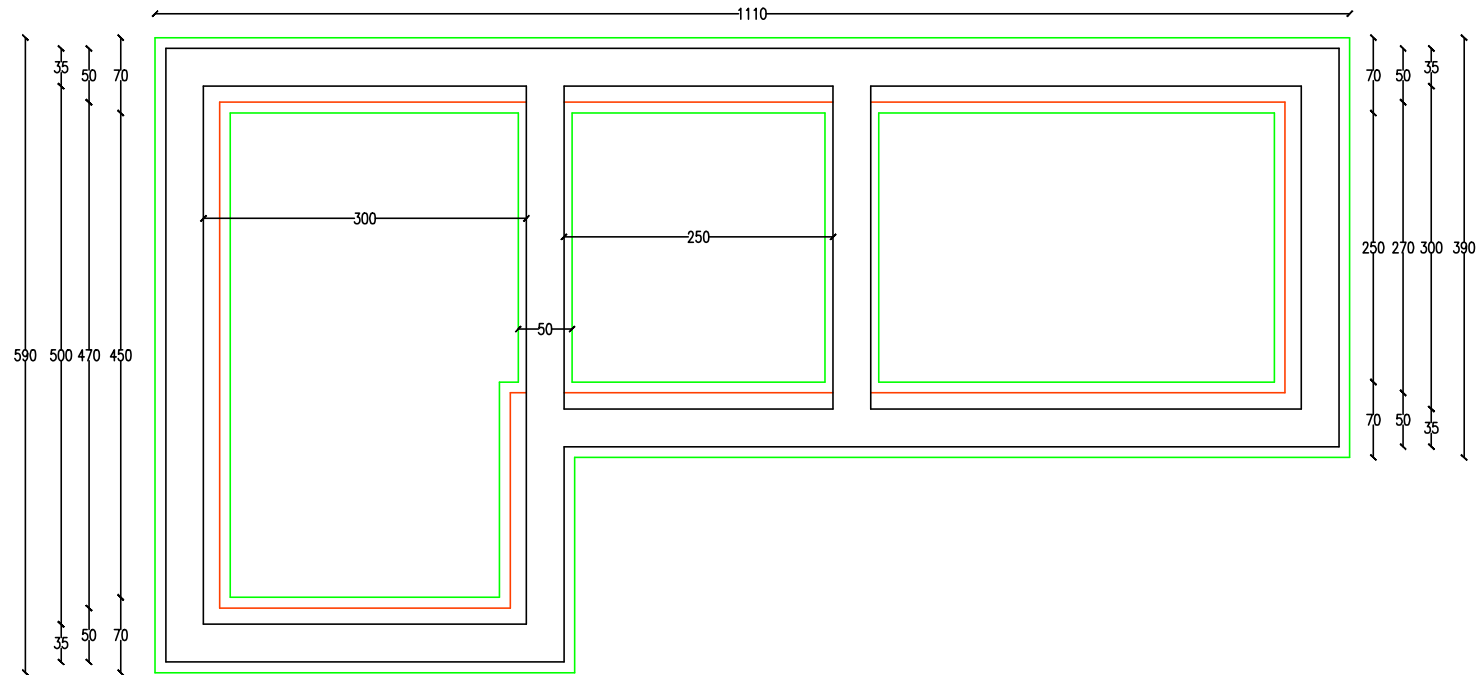

Foundation and section of L Type shelter

UNLESS NOTED OTHERWISE, LINEAR DIMENSIONS SHOWN ARE IN CENTIMETER.


APPROVER		ACCESS TO SERVICES									
		UNHCR SUB OFFICE MAZAR-E-SHARIF									
PROJECT TITLE	Tow Rooms Shelter	PROVINCE	N/NE	N 00° 00' 00"	DESIGNED BY	ENG.	SCALE	1:100			
DRAWING TITLE	Foundation plan Type I	DISTRICT		E	DRAWN BY	ENG.	UNIT	Centimeter			
SECTION/SHEET #	ARCHITECTURAL / 4	VILLAGE		H	CHECKED BY	ENG.	DATE:	22/05/2022	IMPLEMENTER		

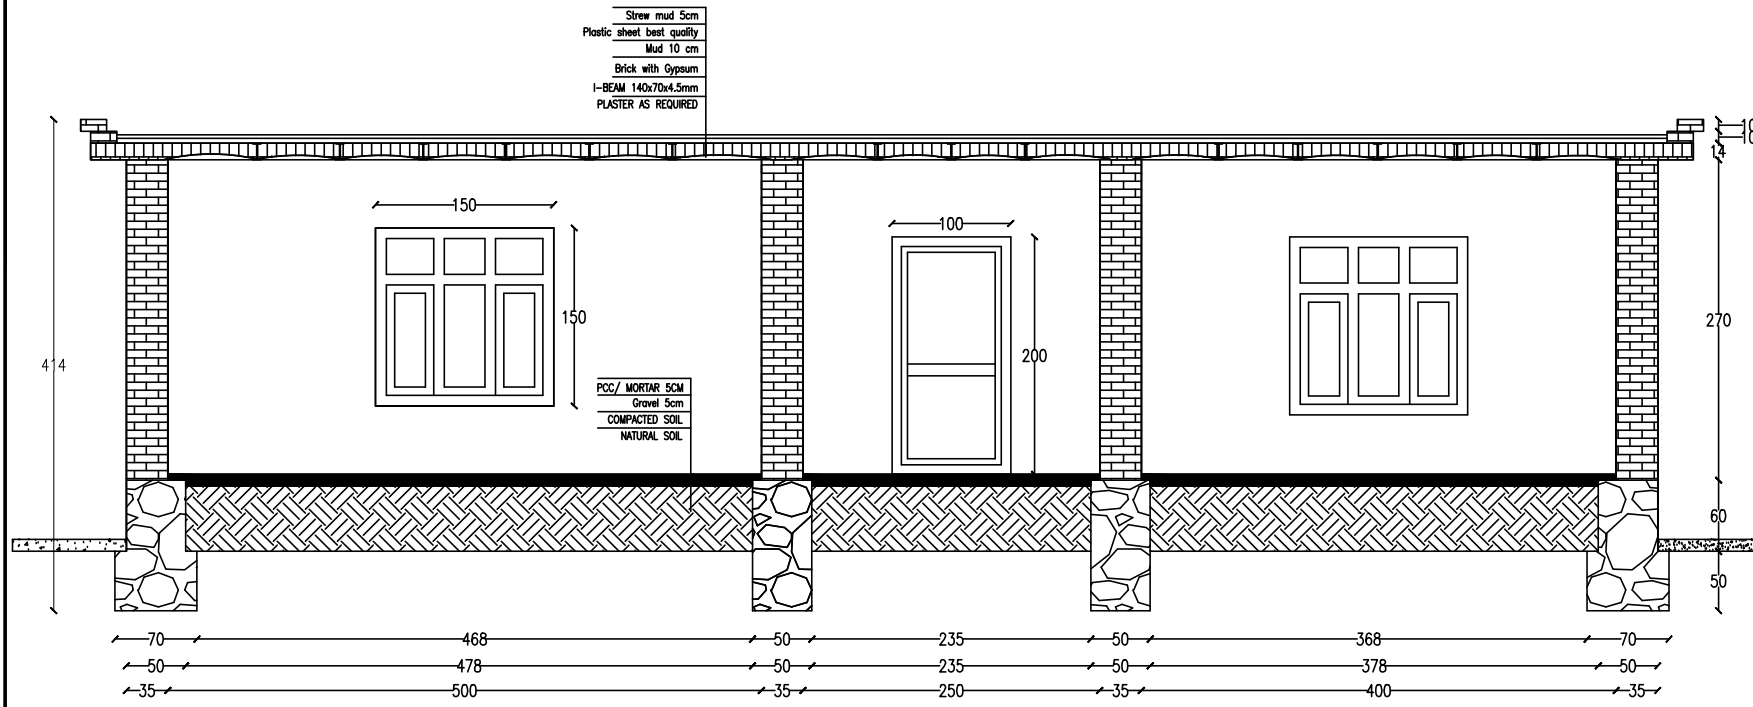

Shelter section with I-Beam roof covering

UNLESS NOTED OTHERWISE, LINEAR DIMENSIONS SHOWN ARE IN CENTIMETER.


ACCESS TO SERVICES		UNHCR SUB OFFICE MAZAR-E-SHARIF	
PROJECT TITLE	Tow Rooms Shelter	PROVINCE	N/NE
DRAWING TITLE	Section A-A	DISTRICT	
SECTION/SHEET#	ARCHITECTURAL /5	VILLAGE	
APPROVER		LOCATION	
		SdG	
		E	
		H	
		DESIGNED BY	ENG.
		DRAWN BY	ENG.
		CHECKED BY	ENG.
		PAPER	A4
		SIZE	(210 X 297)MM
		SCALE	1:100
		UNIT	Centimeter
		DATE	22/05/2022
		IMPLEMENTER	

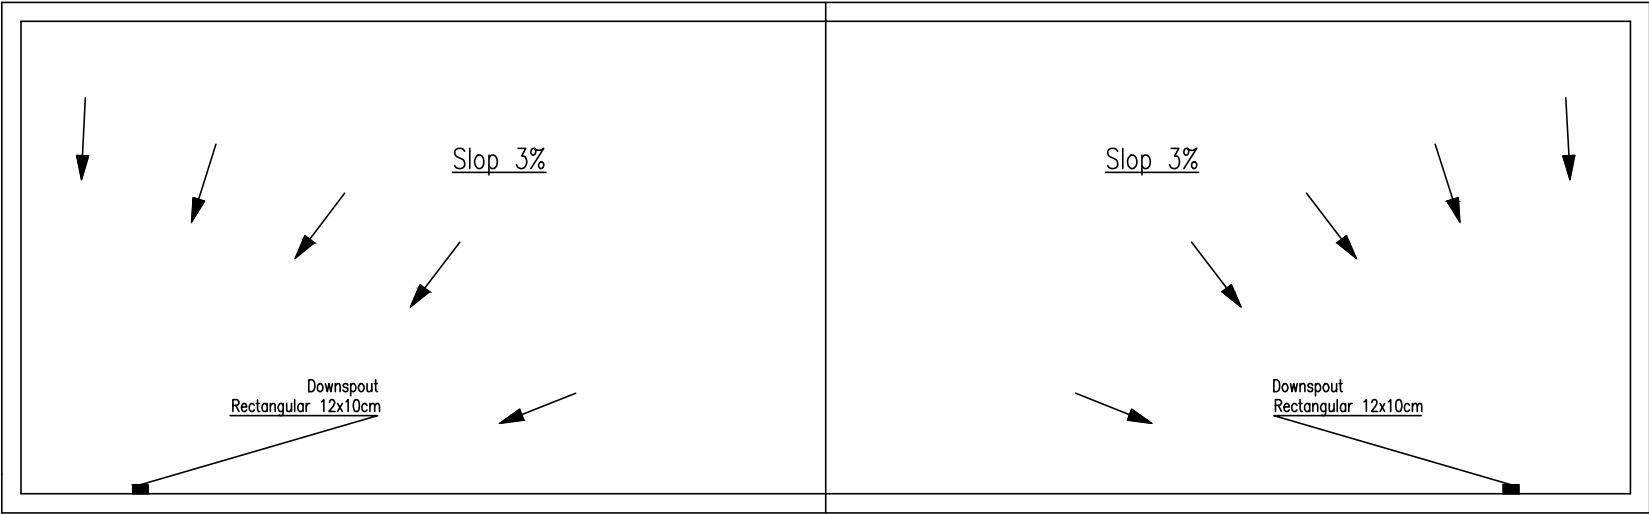

Roof Plan of I Type shelter


UNLESS NOTED OTHERWISE, LINEAR DIMENSIONS SHOWN ARE IN CENTIMETER.

<div></div>		ACCESS TO SERVICES										<div></div>		
		UNHCR SUB OFFICE MAZAR-E-SHARIF												
PROJECT TITLE	Tow Rooms Shelter	PROVINCE		N/NE	N 00° 00' 00"		DESIGNED BY		ENG.	PAPER SIZE		A4 <input checked="" type="checkbox"/> (210 X 297)MM	SCALE	1:100
DRAWING TITLE	Roof Plan	DISTRICT			E		DRAWN BY		ENG.	UNIT		A3 <input type="checkbox"/> (297 X 420)MM		Centimeter
SECTION/SHEET#	ARCHITECTURAL /6	VILLAGE			H		CHECKED BY		ENG.	DATE:		A2 <input type="checkbox"/> (594 X 420)MM		22/05/2022
APPROVER		IMPLEMENTER												

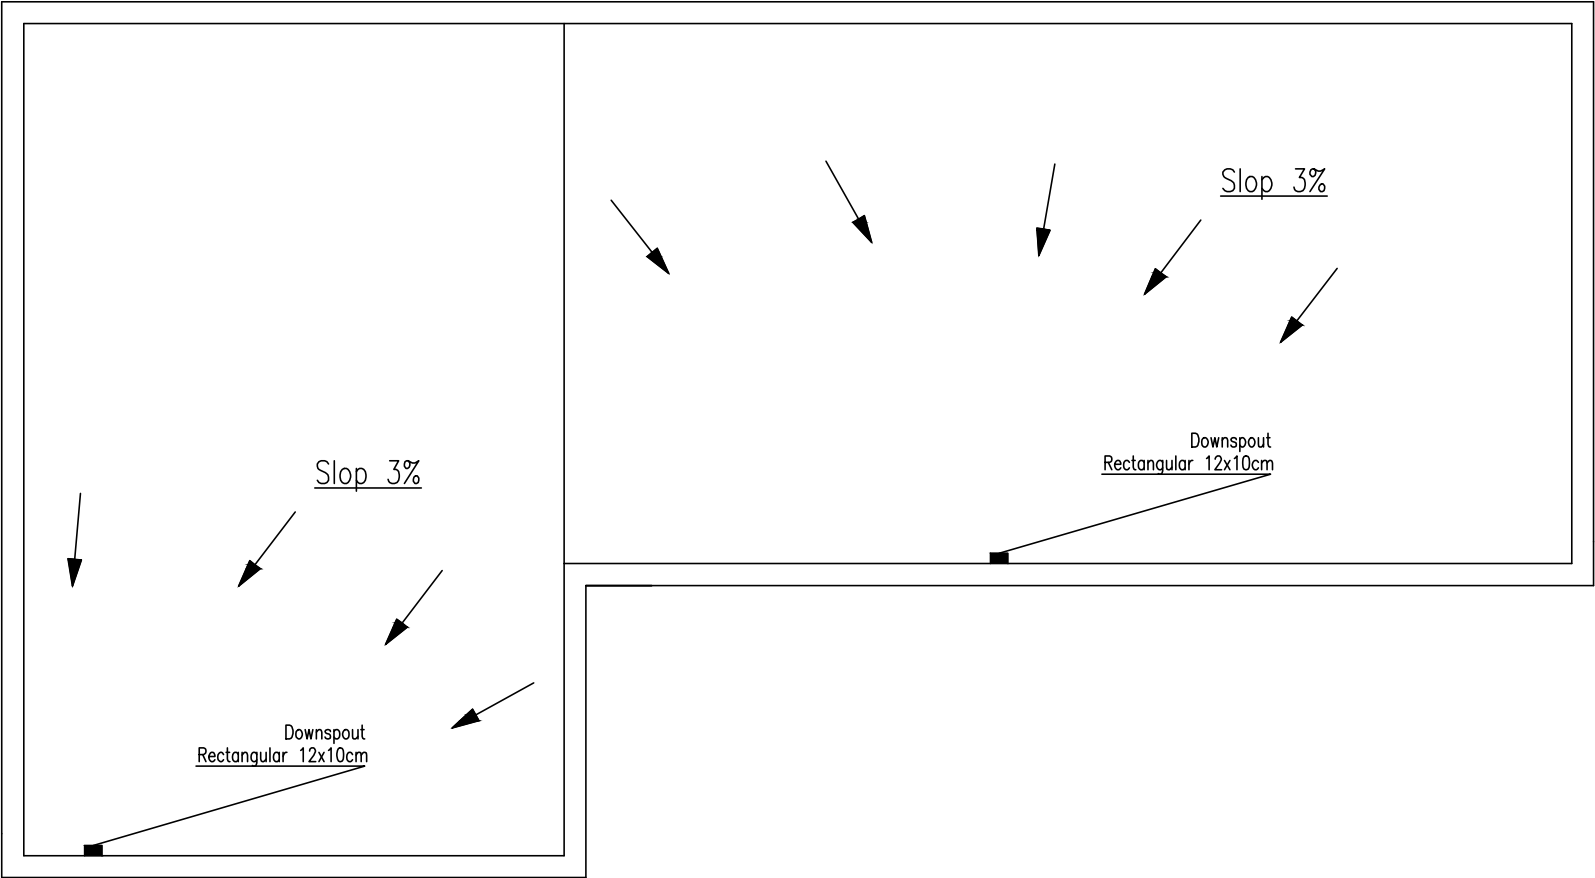

Roof Plan of L Type shelter


<div></div>		ACCESS TO SERVICES												
		UNHCR SUB OFFICE MAZAR-E-SHARIF												
PROJECT TITLE	Tow Rooms Shelter	LOCATION		PROVINCE	N/NE	N 00' 00" 00"		DESIGNED BY	ENG.	PAPER SIZE	A4	<input checked="" type="checkbox"/> (210 X 297)MM	SCALE	1:100
DRAWING TITLE	Front view			DISTRICT		Sd	E	DRAWN BY	ENG.		A3	<input type="checkbox"/> (297 X 420)MM	UNIT	Centimeter
SECTION/SHEET #	ARCHITECTURAL /8			VILLAGE		H		CHECKED BY	ENG.		A2	<input type="checkbox"/> (594 X 420)MM	DATE:	22/05/2022
APPROVER		IMPLEMENTER												

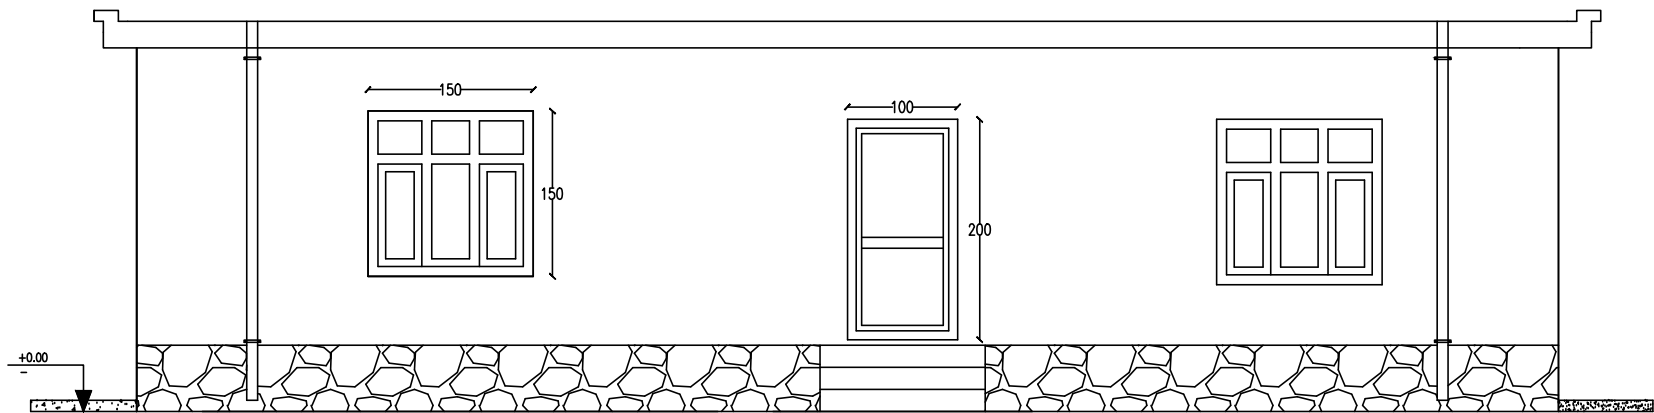

Front View


UNLESS NOTED OTHERWISE, LINEAR DIMENSIONS SHOWN ARE IN CENTIMETER.

<div></div>		ACCESS TO SERVICES										<div></div>			
		UNHCR SUB OFFICE MAZAR-E-SHARIF													
PROJECT TITLE	Tow Rooms Shelter	PROVINCE		N/NE	N 00' 00" 00"		DESIGNED BY		ENG.	PAPER SIZE	A4	<input checked="" type="checkbox"/> A4	(210 X 297)MM	SCALE	1:100
DRAWING TITLE	Front view	DISTRICT			Sd		DRAWN BY		ENG.		A3	<input type="checkbox"/> A3	(297 X 420)MM	UNIT	Centimeter
SECTION/SHEET#	ARCHITECTURAL /8	VILLAGE			H		CHECKED BY		ENG.		A2	<input type="checkbox"/> A2	(594 X 420)MM	DATE:	22/05/2022
APPROVER		IMPLEMENTER													

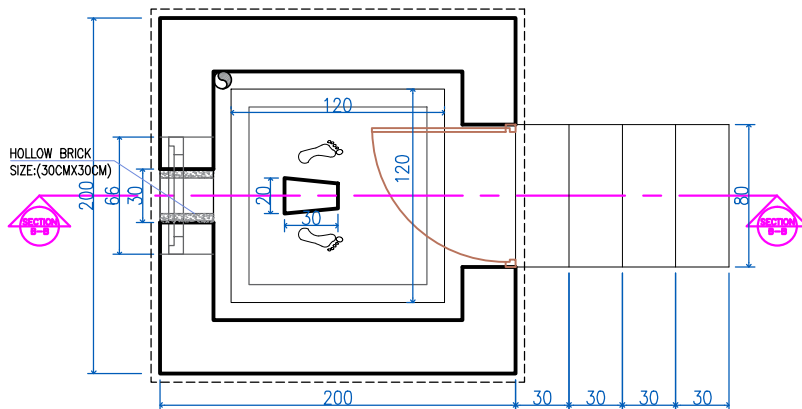


LATRINE PLAN  
SCALE 1:40


STRAW MIXED WITH MUD PLASTER TWO LAYERS T: 5 CM  
MUD CLAY COMPACTED T:10 CM  
CEILING WOOD POLE #4 CM  
RUSH MATTING  
WOOD POLE #4CM/ CIR.=13CM, L=160CM @ C/C 7.4 CM  
WOOD POLE #12-#14CM

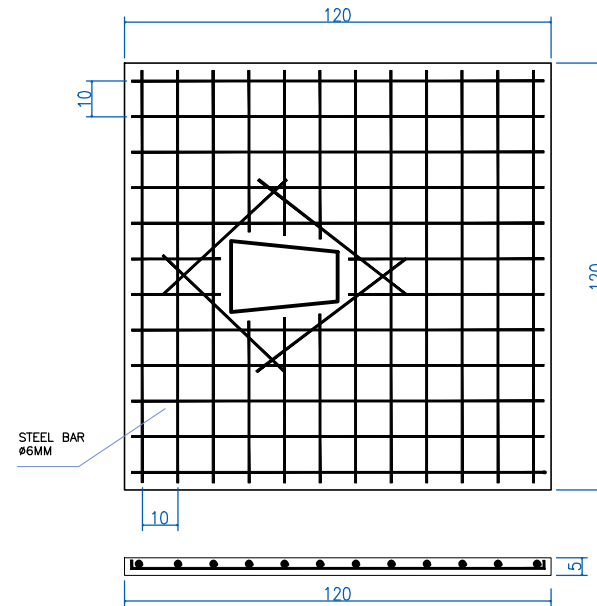

RCC SQUATTING SLAB-SECTION

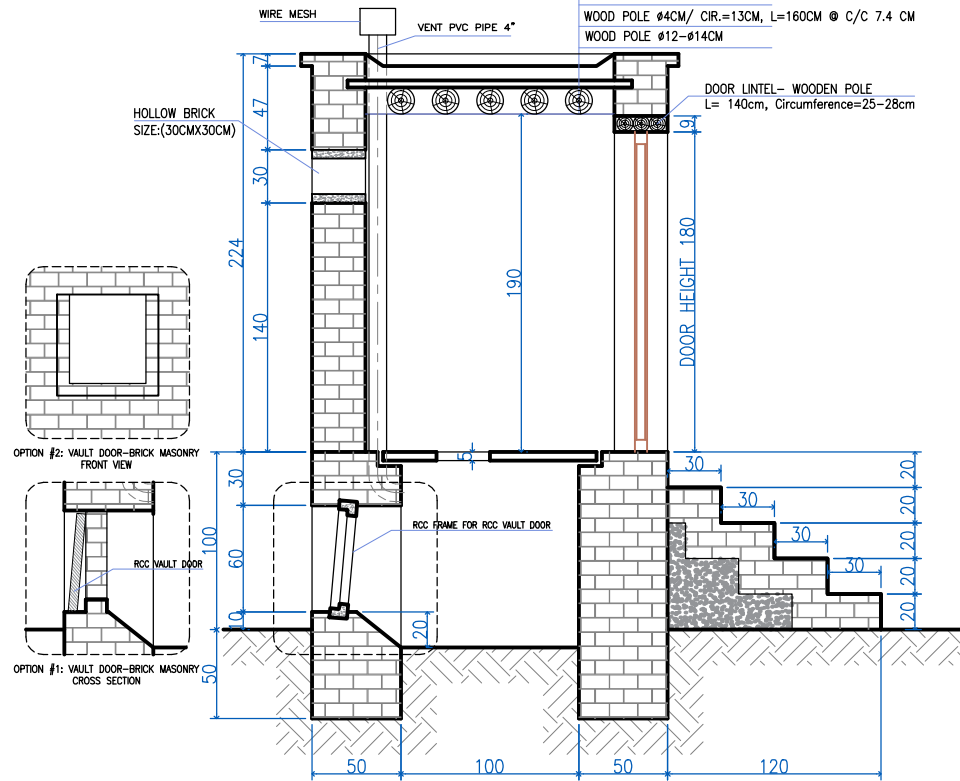

CROSS SECTION B-B  
SCALE 1:40

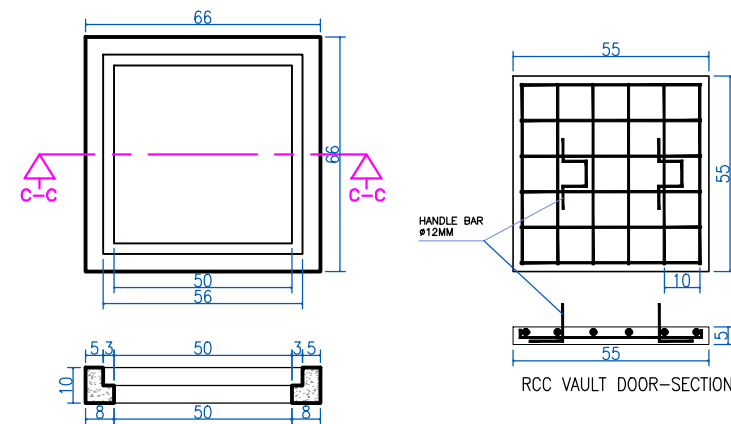

RCC FRAME FOR RCC VAULT DOOR  
SECTION C-C

UNLESS NOTED OTHERWISE, LINEAR DIMENSIONS SHOWN ARE IN CENTIMETER.

CPM (SHELTER)_ SHELTER AND INFRASTRUCTURE ESTABLISHED, IMPROVED AND MAINTAINED									
(IMPLEMENTING PARTNER NAME)									
PROJECT TITLE	LATRINE FOR SHELTER (TWO & ONE ROOM)	FLOOR PLAN	ARCHITECTURAL / 7	PROVINCE	DISTRICT	VILLAGE	NORTH & NE	GPS	DATE
DRAWING TITLE									
SECTION/SHEET#									
DESIGN REV BY	UNHCR SO MAZAR TEAM	UNHCR SO MAZAR TEAM	UNHCR SO MAZAR TEAM	A4	A3	A2	SCALE	1:75	17/04/2019
DRAWN BY	UNHCR SO MAZAR TEAM	UNHCR SO MAZAR TEAM	UNHCR SO MAZAR TEAM	PAPER SIZE			UNIT	CM	
CHECKED BY	UNHCR SO MAZAR TEAM	UNHCR SO MAZAR TEAM	UNHCR SO MAZAR TEAM	IMPLEMENTING PARTNER	PASTIERE				



APPROVER