


Legend of Site Plan Hazrat Omar Farooq School

A	Planed Building
B	Planed Latrine
C	Hand washing station(1)

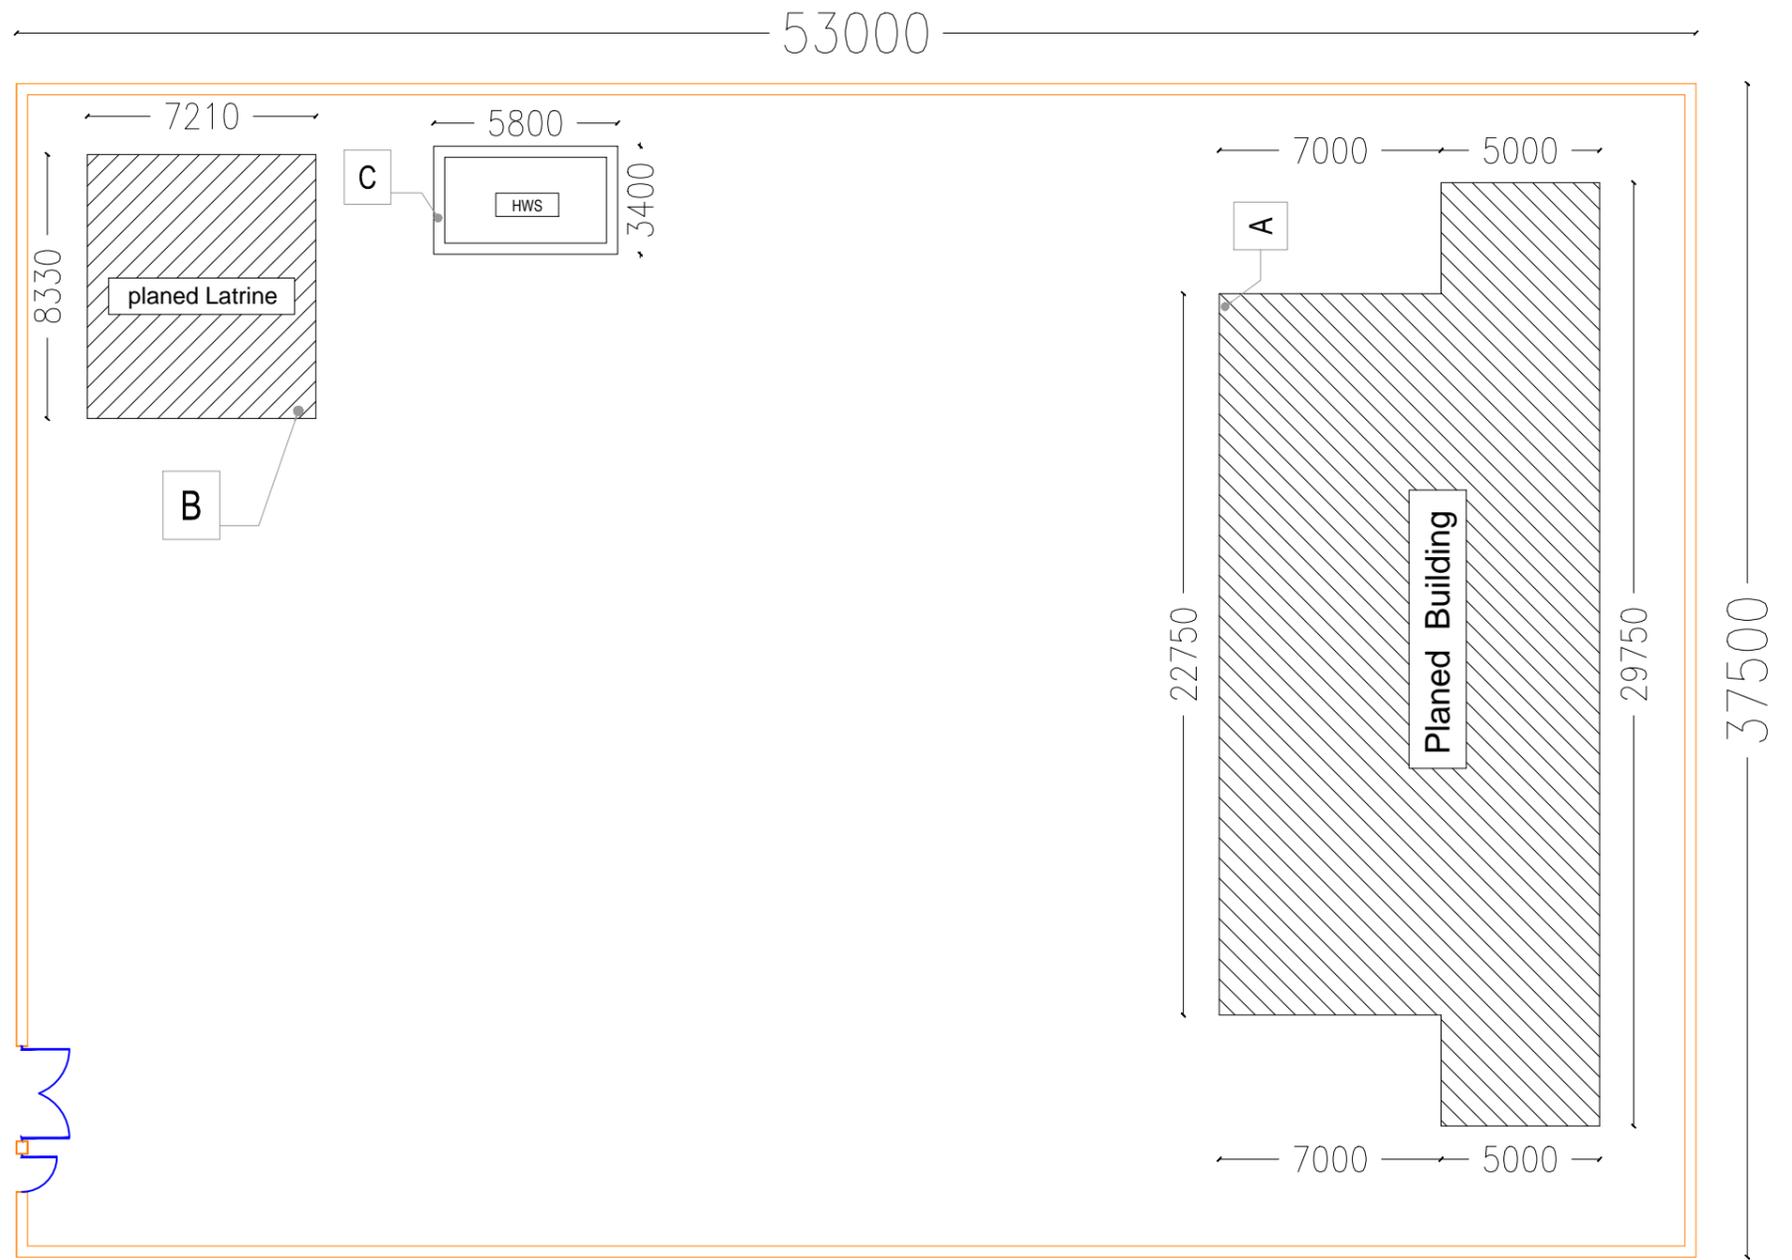

01|Site plan of Hazrat Omar Farooq School

N/S

- 1.The planed activities will be constructed based on the site condition
2. All dimensions are in mm unless otherwise specified



Ministry of Education Infrastructure service Department (I.S.D)

Designed by:	
Drawn by:	Eng Zabihullah Ferozi
Checked By WASH Focal point :	Eng Nazifullah Akrami
Approved by Visa Committee:	

No.	Submission Description:	Date:
01	For Tender(It drawn from primary data)	18/06/2023

Contract No:	
Contract Date:	
Fiscal Year:	
Drawn Code:	
Paper Size:	A3
Plot Date:	
Scale:	

ISD (Ministry of Education Infrastructure Service Department)
Hazrat Omar Farooq School - Kabul , Afghanistan

School Code
10300034