


Legend of Site Plan Laghmani School

A	Existing Building
B	Planed Latrine
C	Existing Latrine
D	Hand washing station(1)

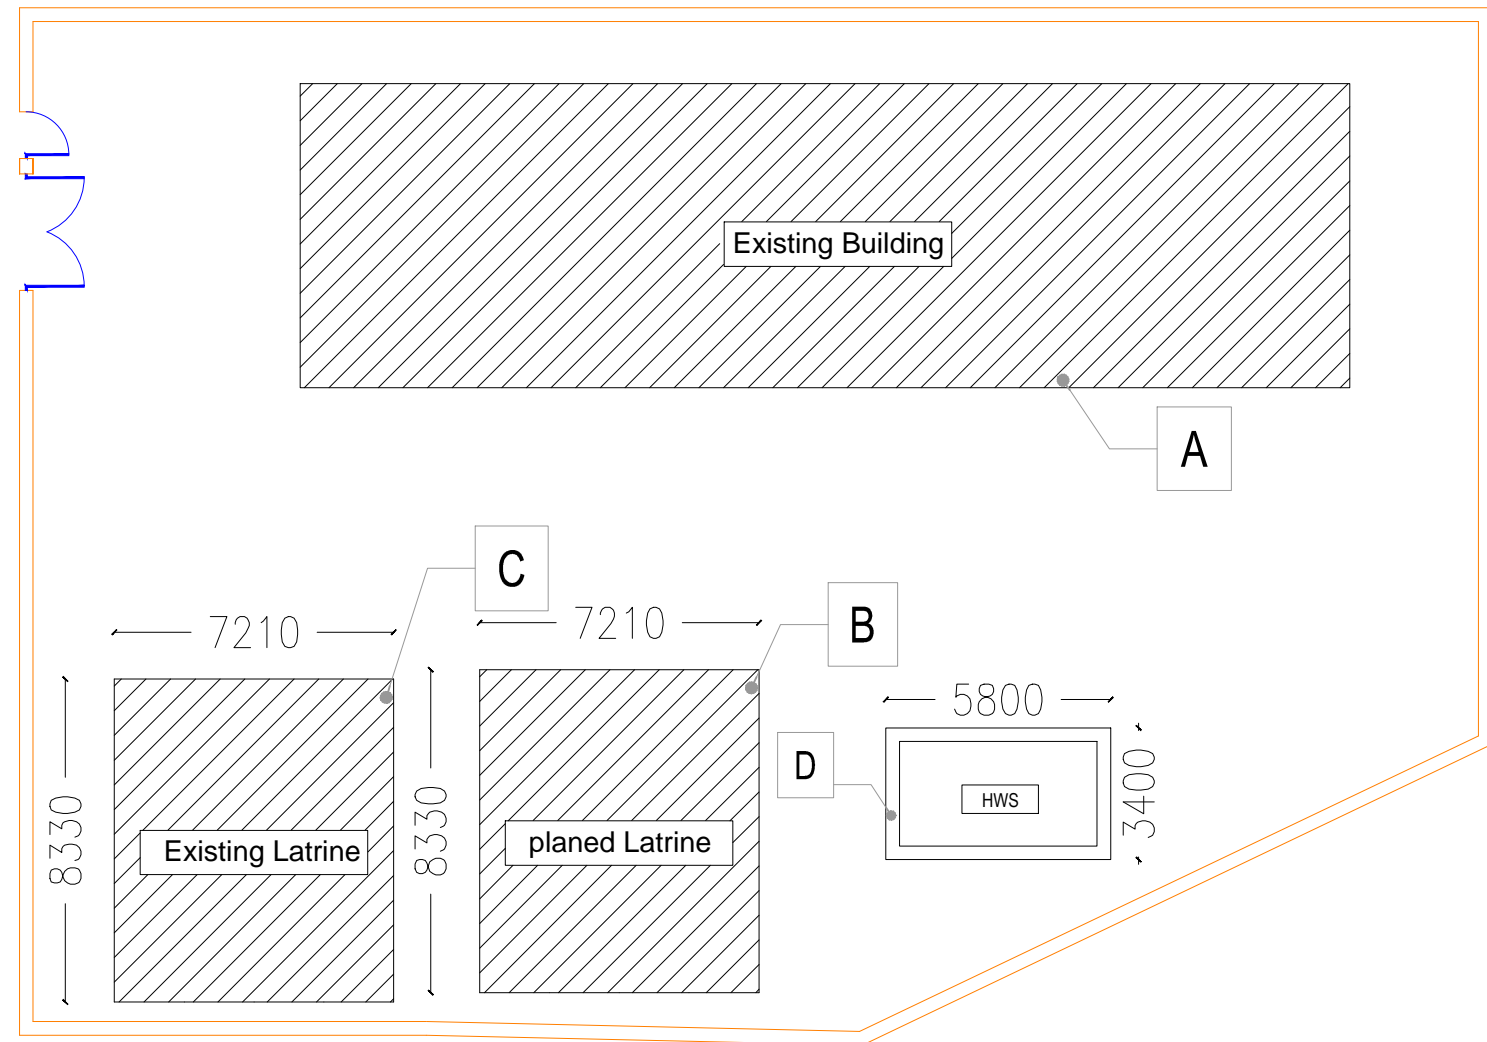

## 01|Site plan of Laghmani School

N/S

- 1.The planed activities will be constructed based on the site condition
2. All dimensions are in mm unless otherwise specified



Ministry of Education Infrastructure service  
Department (I.S.D)

Designed by:

Drawn by:

Checked By  
WASH Focal point :

Approved by  
Visa Committee:

Eng Zabihullah Ferozi

Eng Nazifullah Akrami

No.

Submission  
Description:

(01) For Tender(It drawn from primary  
data)

Date:

18/06/2023

Contract No:

Contract Date:

Fiscal Year:

Drawn Code:

Paper Size:

Plot Date:

Scale:

A3

ISD ( Ministry of Education Infrastructure Service Department)

Laghmani School - Kabul , Afghanistan

School Code  
103000019