


Chaharjoy school
Legend of Site Plan

A	Planned Building
B	Planned Latrines 5
C	Planned Water well, Dept (200)m
D	Hand washing station(1)
E	Planned Boundary wall(410m)
F	Existing Damaged Building

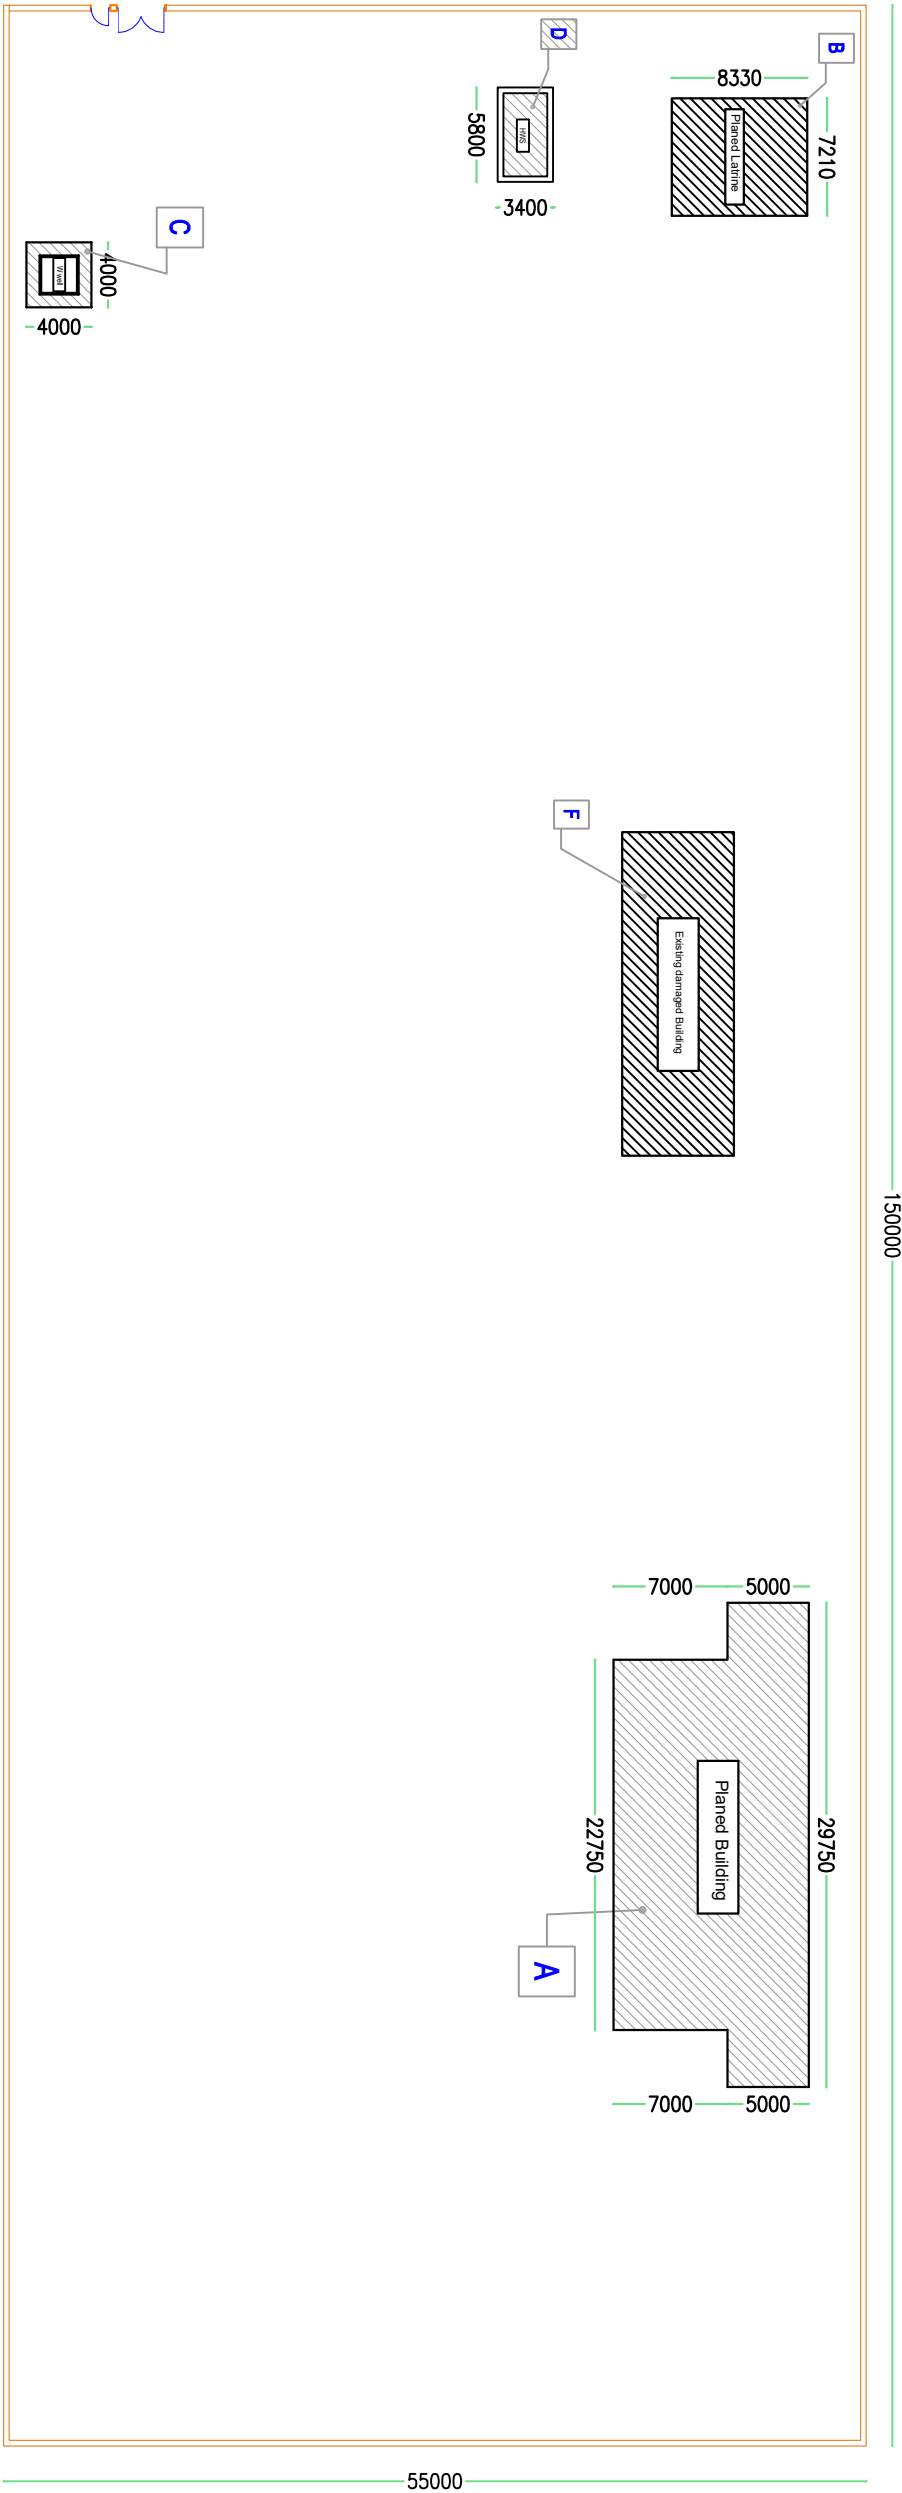

01| Site Plan of Chaharjoy school

N/S

Note:

- 1.All dimensions are in mm unless otherwise specified
2. The planned activities will be constructed based on the site condition



Ministry of Education Infrastructure service
Department (I.S.D)

Designed by:	
Drawn by:	Eng M.Hashim Hamdard
Checked By	
WASH Focal point :	Eng Nazifullah Akrami
Approved by	
Visa Committee:	

No.	Submission	Date:
(01)	Description: For Tender(it drawn from primary data)	10/07/2023

Contract No:	
Contract Date:	
Fiscal Year:	
Drawn Code:	
Paper Size:	A3
Plot Date:	
Scale:	

ISD (Ministry of Education Infrastructure Service Department)
Chaharjoy school
Helmand , Afghanistan

School Code (231600006)
