


Sheen ghazi Ashabi Schoo

Legend of Site Plan

A	Planed Building
B	Planed Latrines 5
C	Planed Water well, Dept (140)m
D	Hand washing station(1)
E	Planed Boundary wall(160m)
F	Existing Bathroom

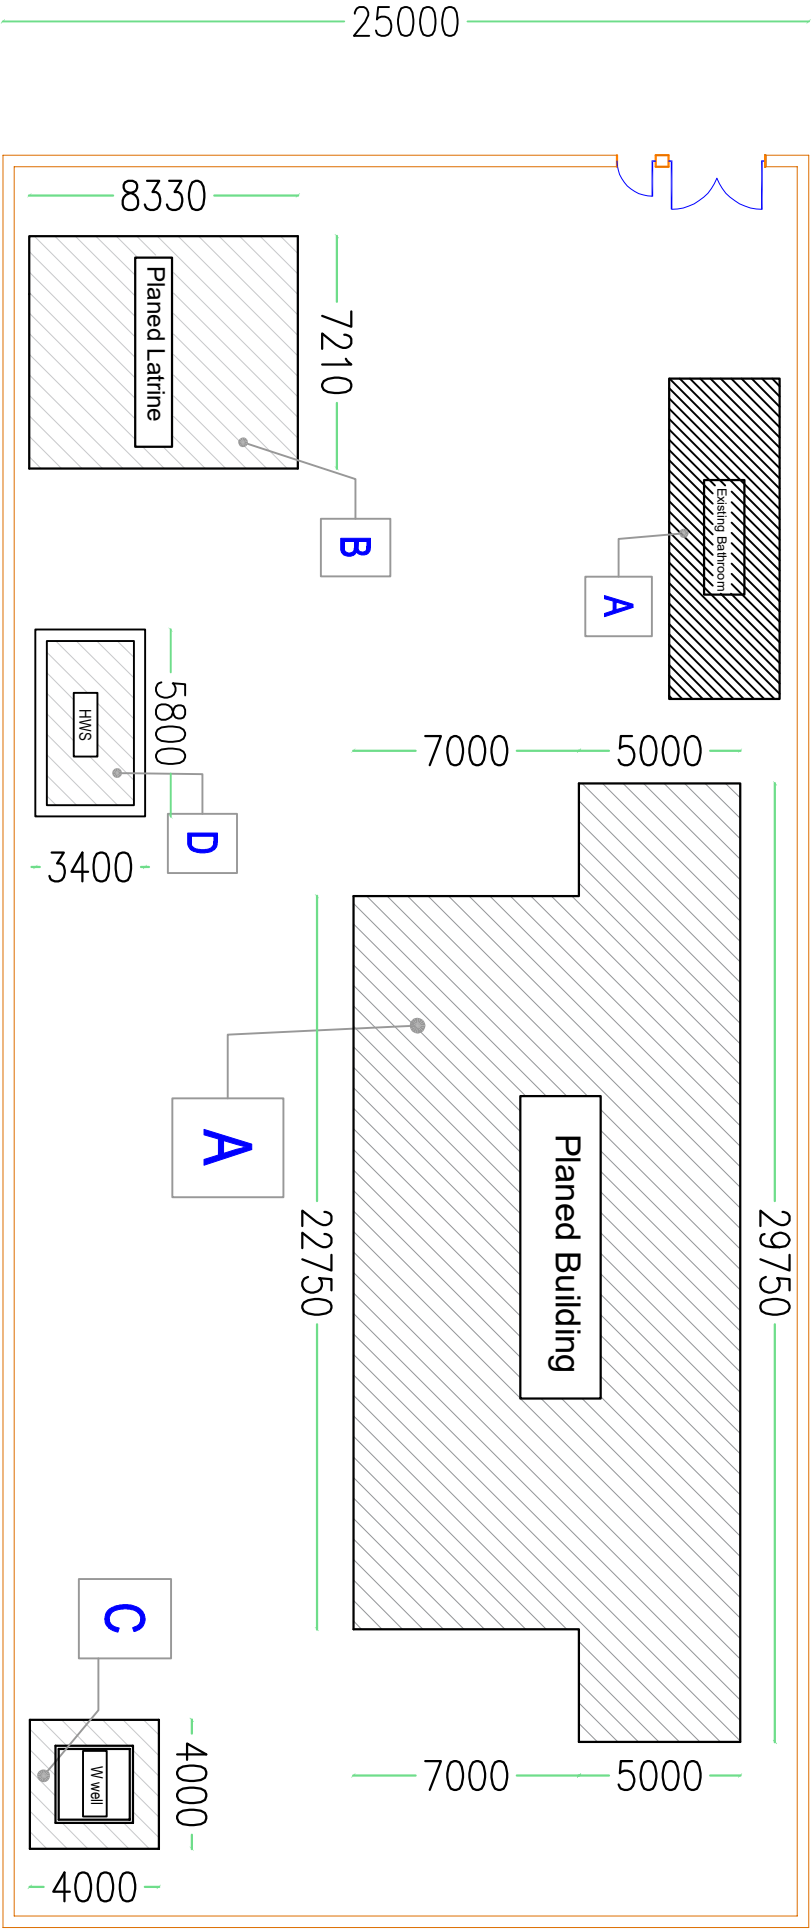

01 Site Plan of Sheen ghazi Ashabi Schoo

N/S

Note:

- 1.All dimensions are in mm unless otherwise specified
- 2.The planed activities will be constructed based on the site condition



Ministry of Education Infrastructure service
Department (I.S.D)

Designed by:	
Drawn by:	Eng M.Hashim Hamdard
Checked By	Eng Nazifullah Akrami
WASH Focal point :	
Approved by	
Visa Committee:	

No.	Submission Description:	Date:
01	For Tender(If drawn from primary data)	10/07/2023

Contract No:	
Contract Date:	
Fiscal Year:	
Drawn Code:	A3
Pilot Date:	
Scale:	

ISD (Ministry of Education Infrastructure Service Department)
Sheen ghazi Ashabi Schoo
Kandahar , A.Fghanistan

School Code
(240100048)