


Typical Site Plan of Solar Pump System

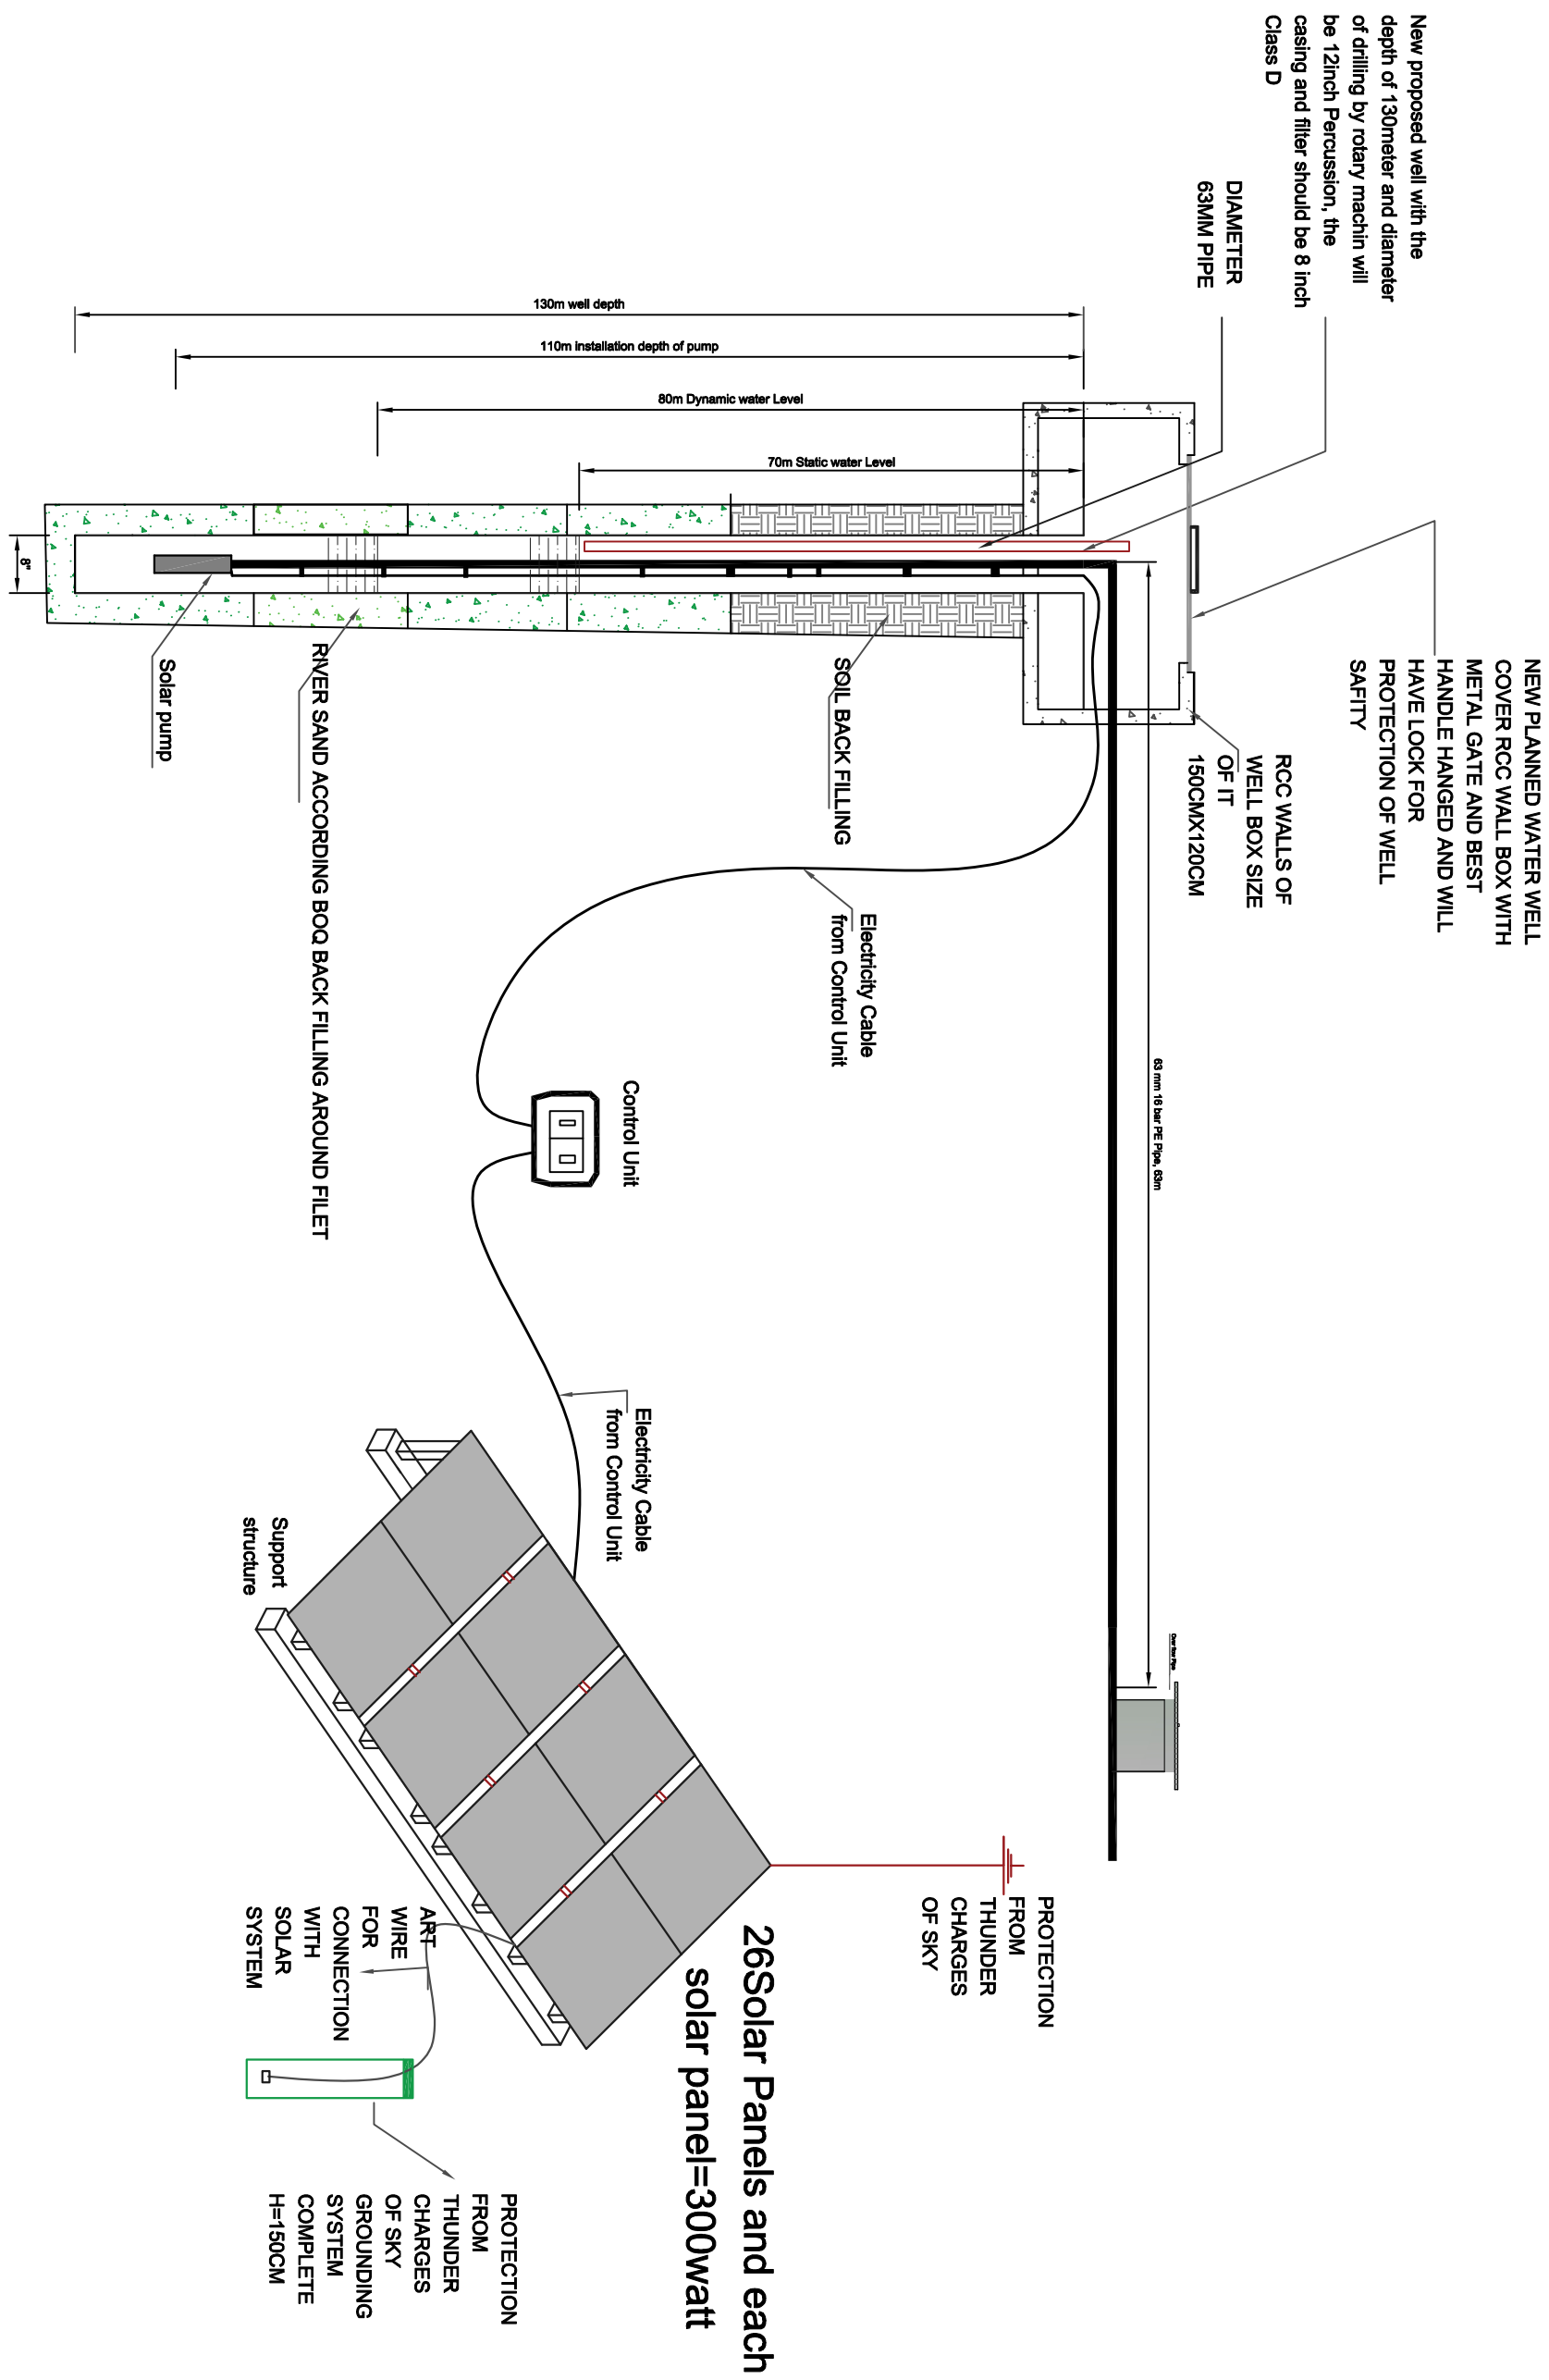

JEN

JAPAN EMERGENCY
NGO

JPF-

SURVEYED BY	Eng. TARIQ AND JEN TEAM	CHECKED BY	HAMEEDULLAH "HAMID"	SCALE		PROVINCE	Nangrahar	PROJECT NAME	SOLAR POWERED PIPE
DESIGNED BY	JEN TEAM	REVIEWED BY	PRRD TEAM	DATE	20/3/2024	DISTRICT	Kloogyani		SCHEME NETWORK
DRAWN BY	JEN TEAM			DRAWING NO.		VILLAGE	ZAWA FIVE VILLAGES	DRAWING TITLE	Boundary wall for solar panels

SHEET NO

1

1