




UNITED NATIONS INTERNATIONAL CHILDREN'S EMERGENCY FUND



CITIZEN'S ORGANIZATION FOR ADVOCACY & RESILIENCE

Remarks

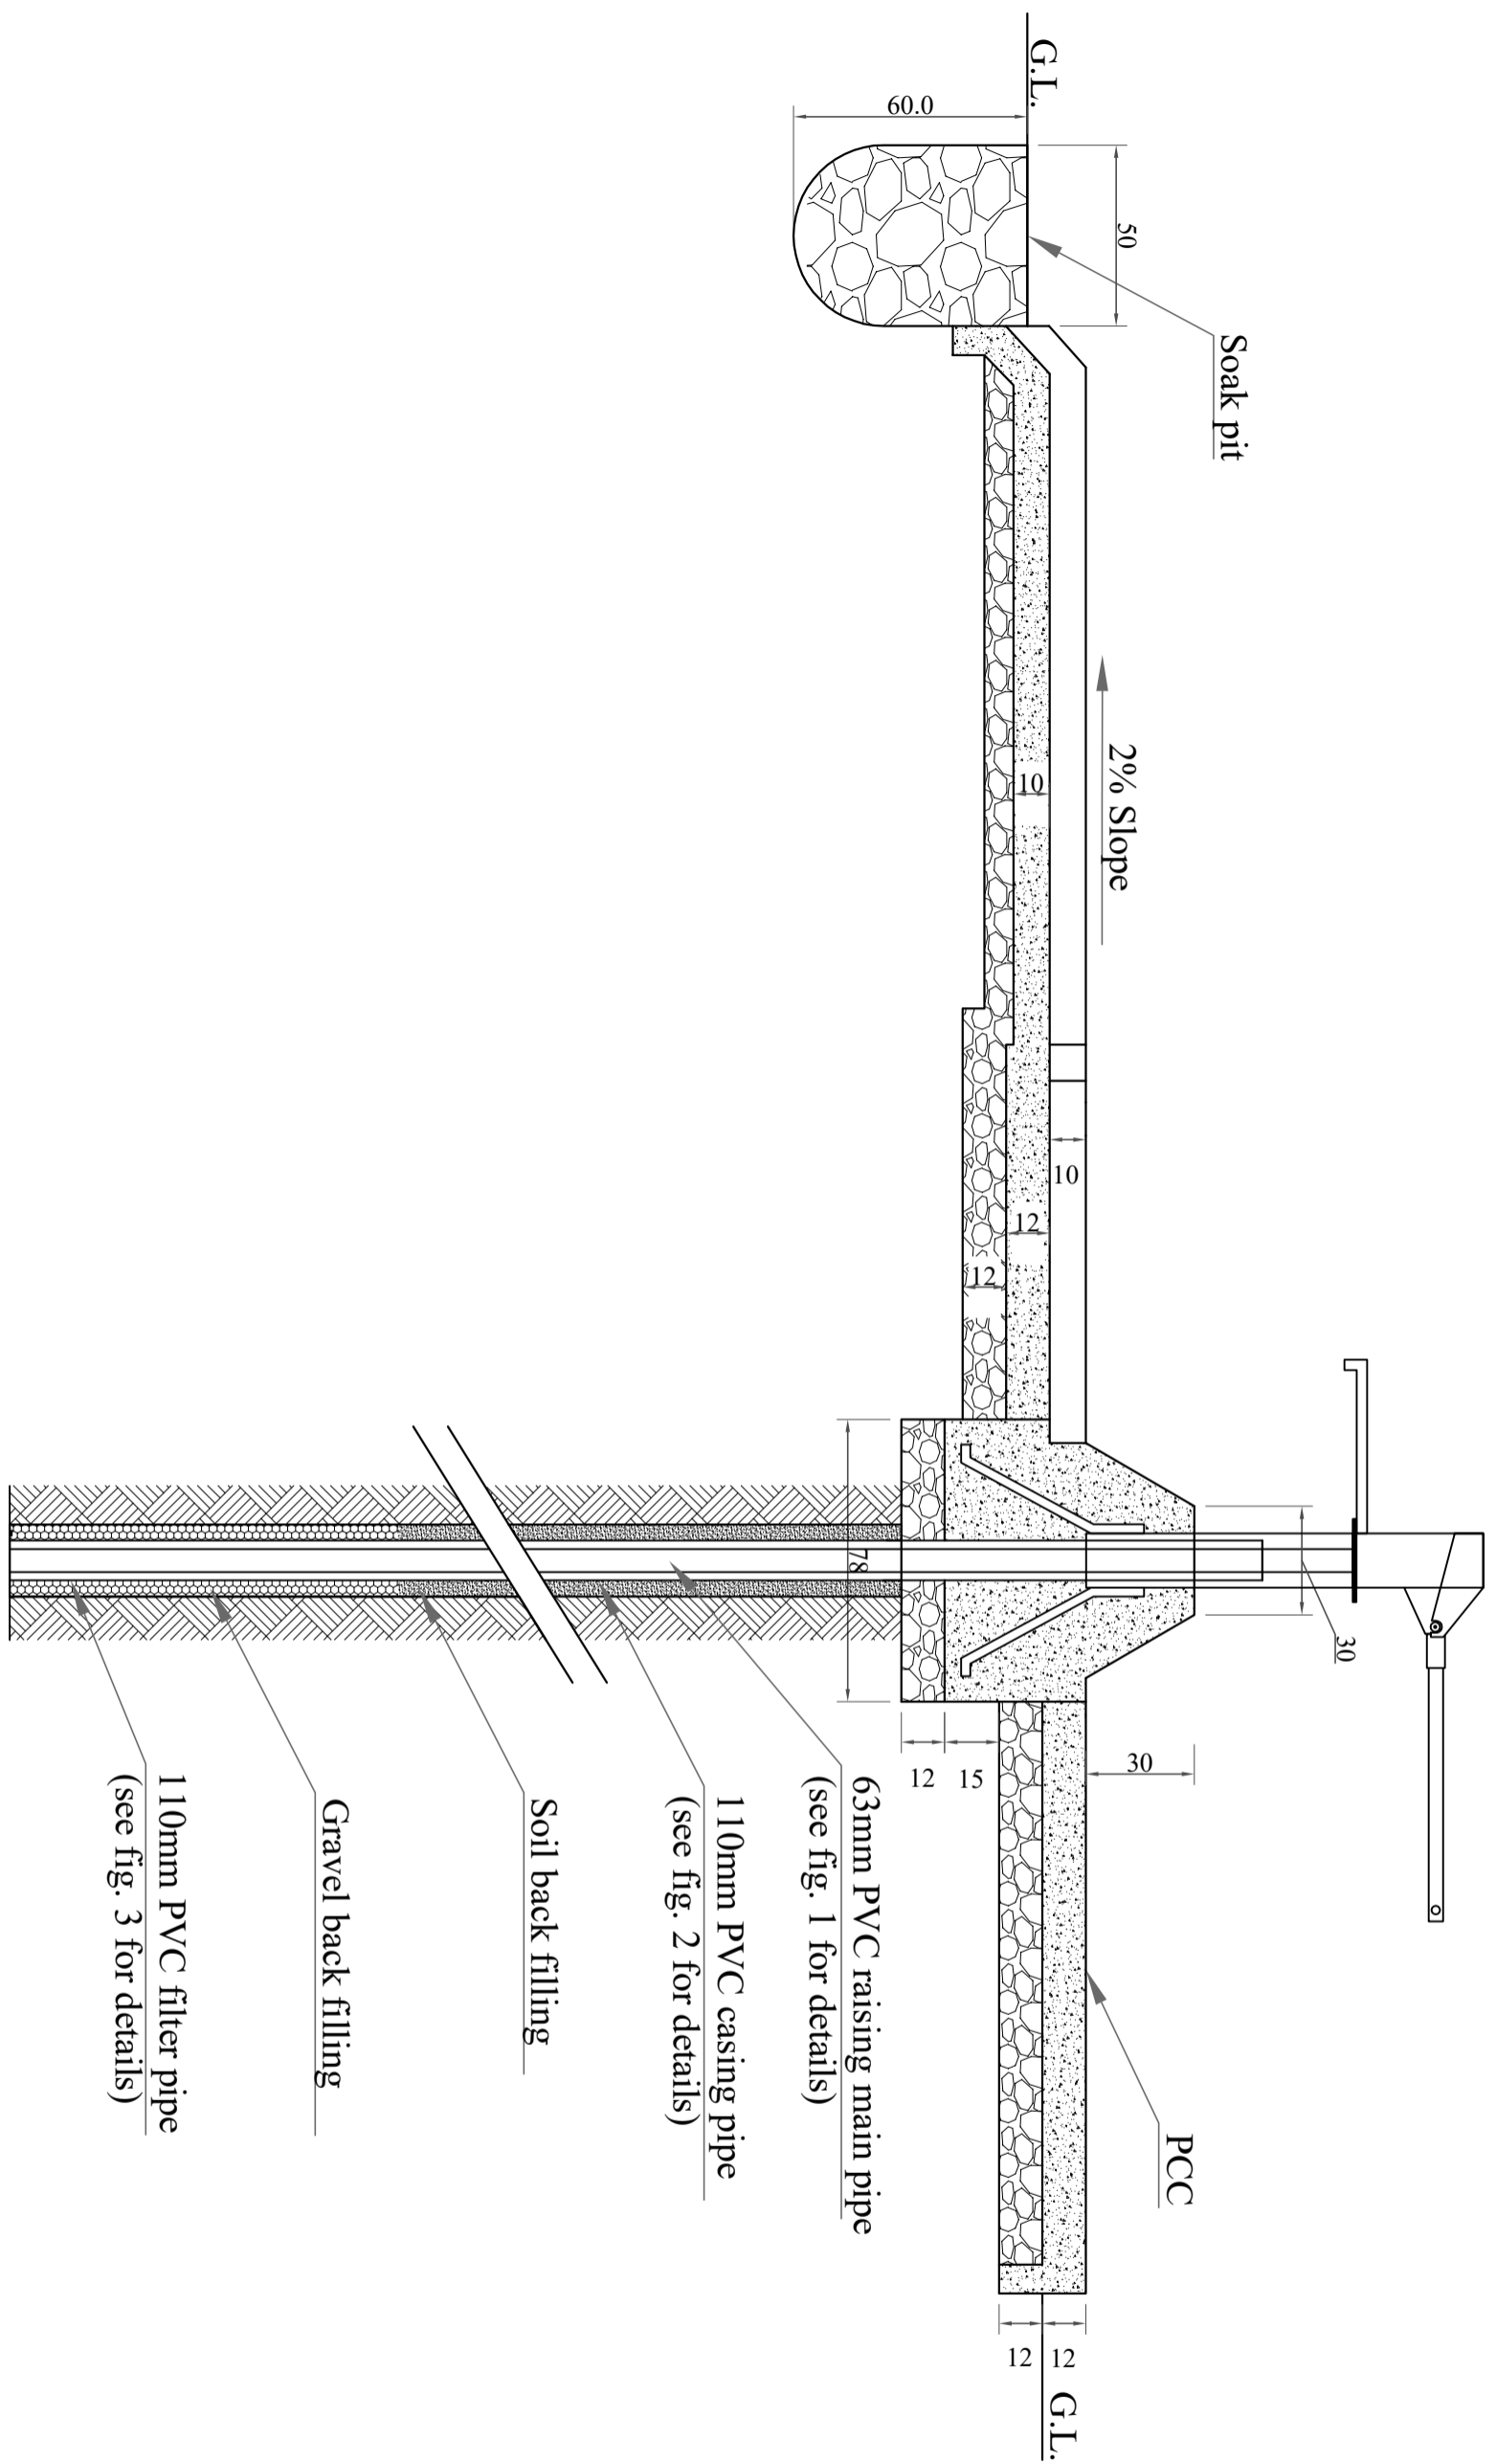

PROJECT

Kabul IDP WASH PROJECTS

DRAWING TITLE
Hand Pump Section

DWG NUMBER
(MS-2)

Draft, Designed & Drawn By
Eng. Besmilla'h 'Ayoub'y'

APPROVED BY INDEX

SCALE(S) DATE: Nov -21

Section B-B