


5 SECTION B-B
REF: S1-1
SCALE: 1:20



3 DETAIL-1
REF: S1-2
SCALE: 1:10

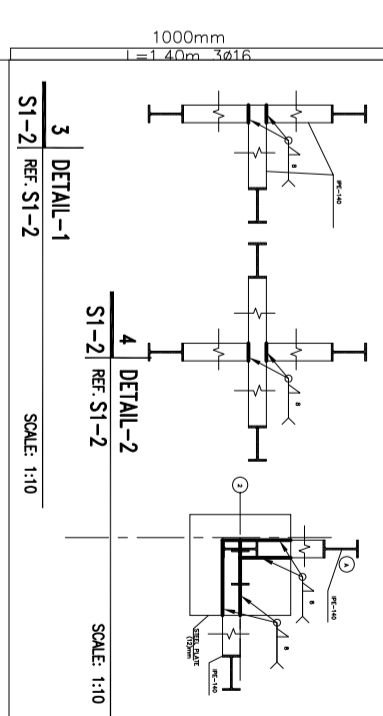

4 DETAIL-2
REF: S1-2
SCALE: 1:10

4 DETAIL-2
REF: S1-1
SCALE: 1:20

3 DETAIL-1
REF: S1-1
SCALE: 1:20

2 DETAIL-5
REF: S1-2
SCALE: 1:10

Remarks	
PROJECT NAME : Charahie Kejab	
Drilling of 180m water well with all of its pipes, fittings, pumps and power system	
DRAWING TITLE Potable Water Well Diagram	
DWG NUMBER (M-01)	
Zone#2 (Well#1)Charahie Kejab, Ashar Seelo Street	
Draft, Designed & Drawn By Eng. Beesrillah (Aruby)	
APPROVED BY	INDEX
SCALE(NTS)	DATE:Nov 2021



URBAN WATER SUPPLY AND SEWERAGE STATE-OWNED CORPORATION



UNITED NATIONS INTERNATIONAL CHILDRENS EMERGENCY FUND

