



**Construction of Communal Green House
GI Pipe Frame and Plastic Sheet**

Department of Construction / Technical Services
Documents

**GREEN HOUSE FOR GHAZNI
PROVINCE**


Location: Differents Village, Jaghori District

**ARCHITECTURE
&
ENGINEERING
DESIGN**



Sep-2023

Green House 3D Front View

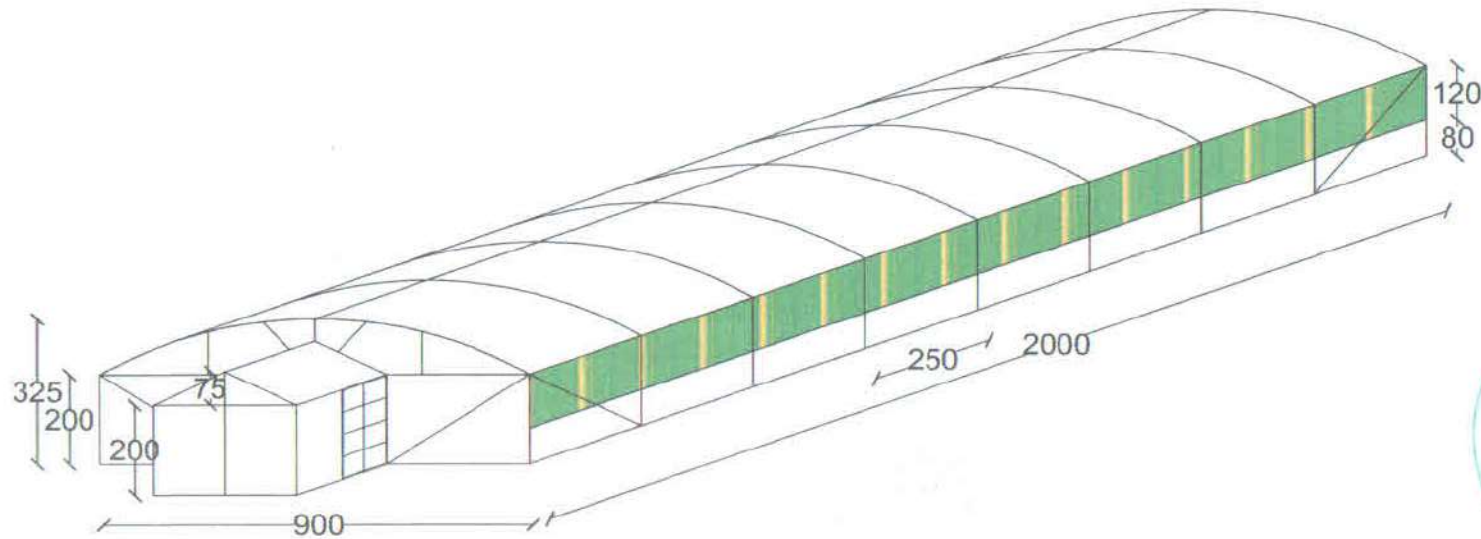

Eng. Masiullah Gulistani



United Nations Development Programme (UNDP)
Ghazni Rural Support Program (GRSP)



STANDARD DESIGN

PROJECT Title Green House

PROJECT Subject 3D Front View

Designed by Eng. Masiullah Gulistani

Drawing by Eng. Masiullah Gulistani

SCALE: In Dimintions


DATE: 07-Sep-2023

Sheet No 1/1

Drawing code

Info: grsponline@yahoo.com

Green House 3D Back View

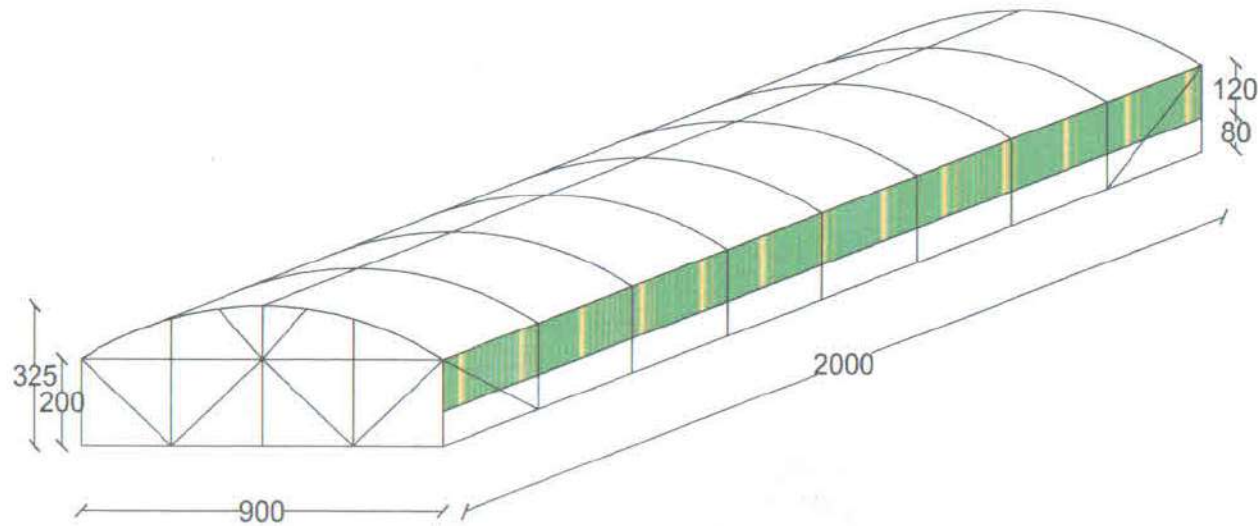

United Nations Development Programme (UNDP) Ghazni Rural Support Program (GRSP)

STANDARD DESIGN



PROJECT Title Green House

PROJECT Subject 3D Back View

Designed by Eng. Masiullah Gulistani

Drawing by Eng. Masiullah Gulistani

SCALE: In Dimentions


DATE: 07-Sep-2023

Sheet No 1/1

Drawing code

Info: grsponline@yahoo.com

Green House Section

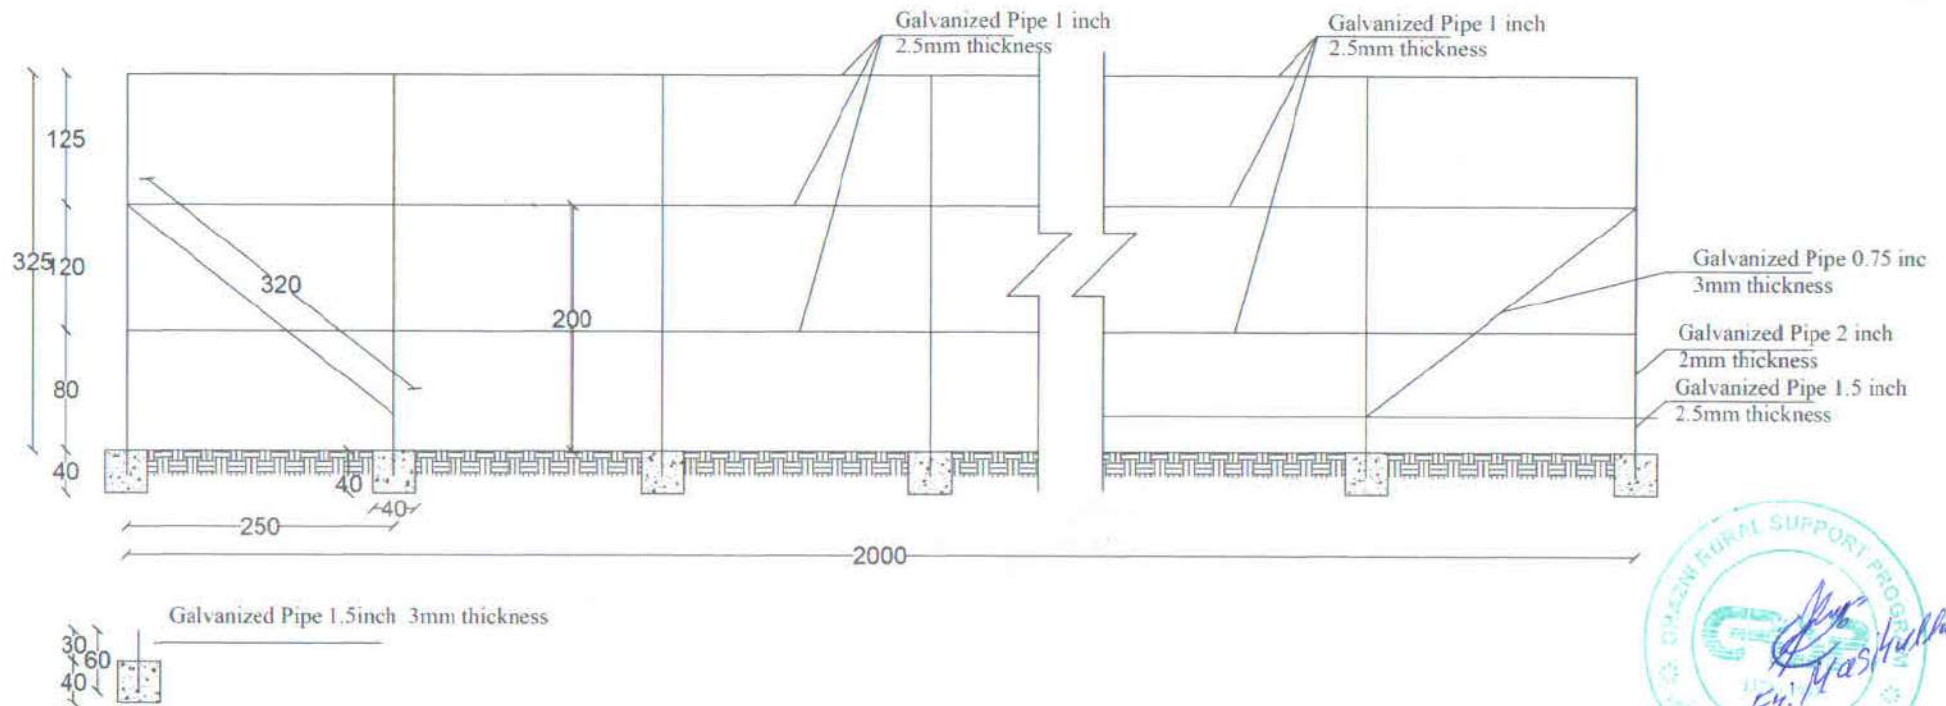

United Nations Development Programme (UNDP)
 Ghazni Rural Support Program (GRSP)
 STANDARD DESIGN



PROJECT Title Green House

PROJECT Subject 3D Back View

Designed by Eng. Masiullah Gulistani

Drawing by Eng. Masiullah Gulistani

SCALE: In Dimentions


DATE: 07-Sep-2023

Sheet No 1/1

Drawing code

Info: grsponline@yahoo.com

Green House Front Frame

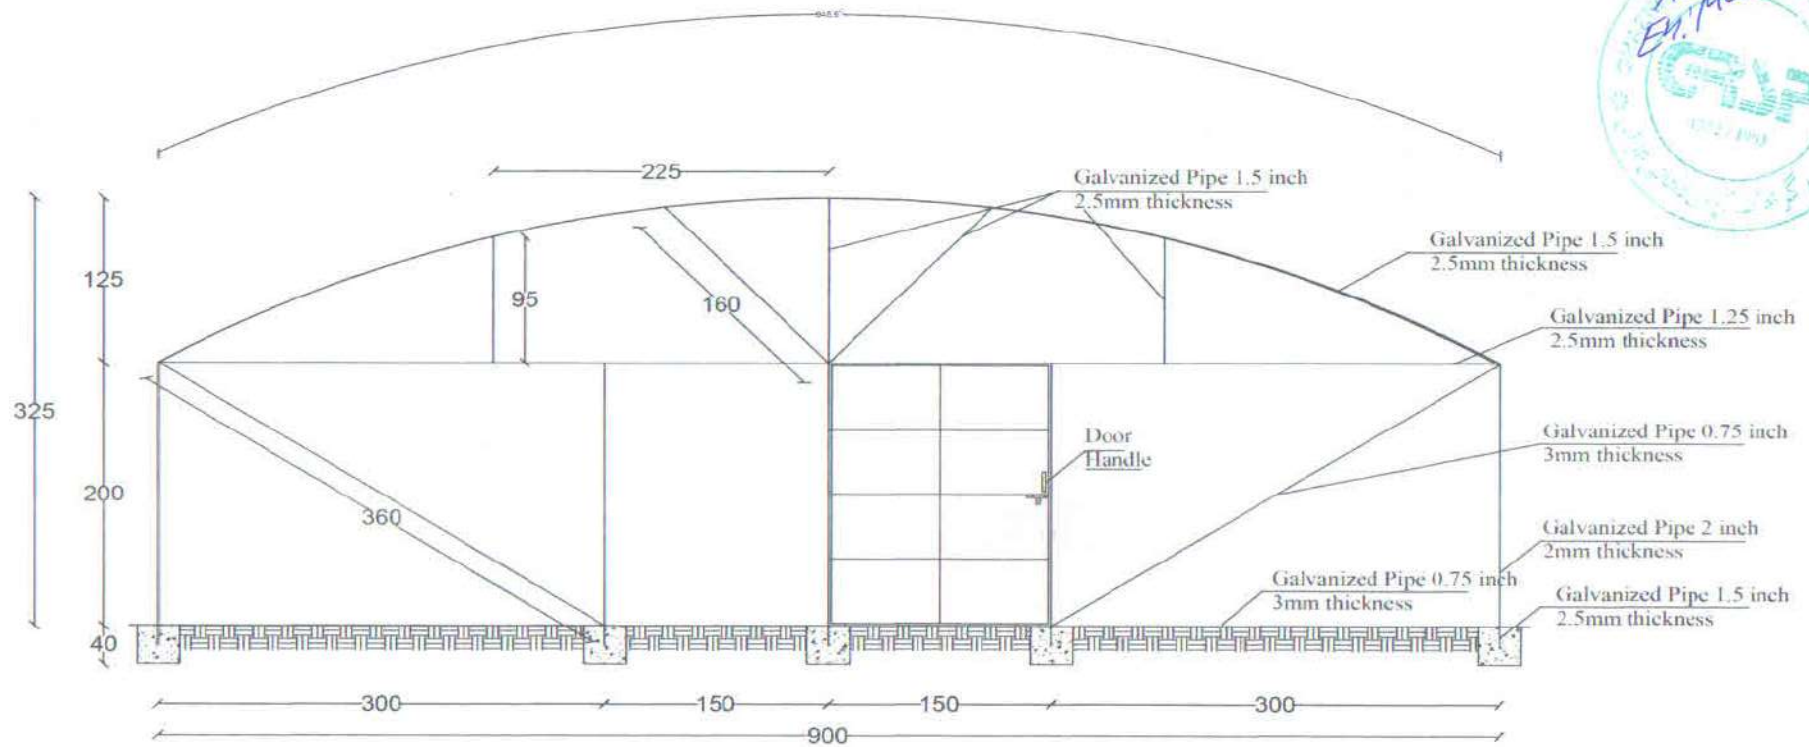

United Nations Development Programme (UNDP) Ghazni Rural Support Program (GRSP)

STANDARD DESIGN



PROJECT Title Green House

PROJECT Subject 3D Back View

Designed by Eng. Masiullah Gulistani
Drawing by Eng. Masiullah Gulistani
SCALE: In Dimentions


DATE: 07-Sep-2023

Sheet No 1/1

Drawing code

Info: grsponline@yahoo.com

Green House Interior Frames

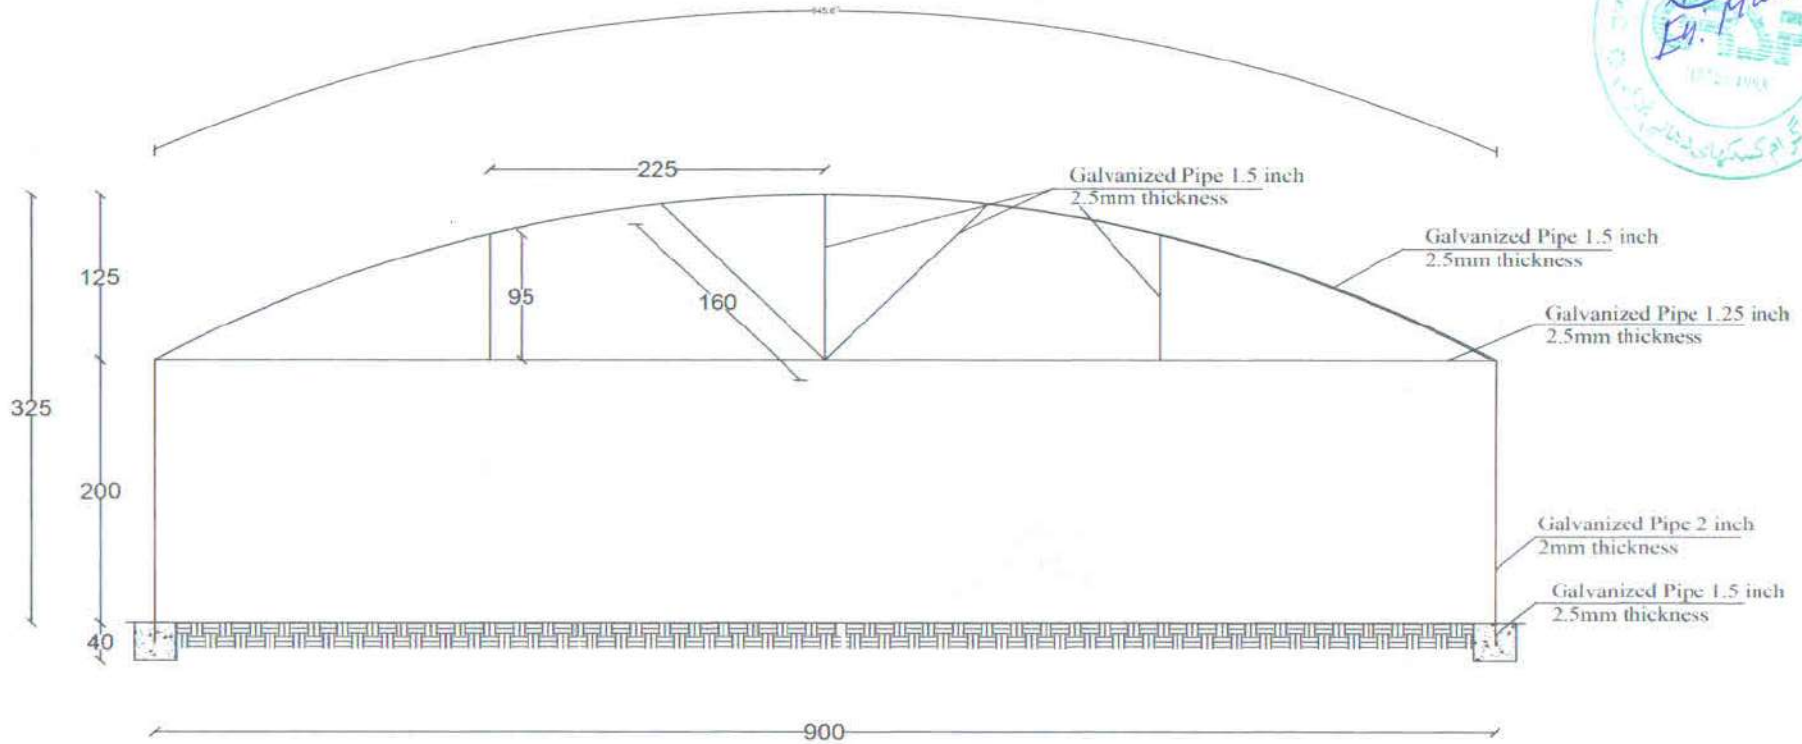

United Nations Development Programme (UNDP)
Ghazni Rural Support Program (GRSP)



STANDARD DESIGN

PROJECT Title Green House

PROJECT Subject 3D Back View

Designed by Eng. Masiullah Gulistani

Drawing by Eng. Masiullah Gulistani

SCALE: In Dimintions


DATE: 07-Sep-2023

Sheet No 1/1

Drawing code

Info: grsponline@yahoo.com

Green House Back Frame

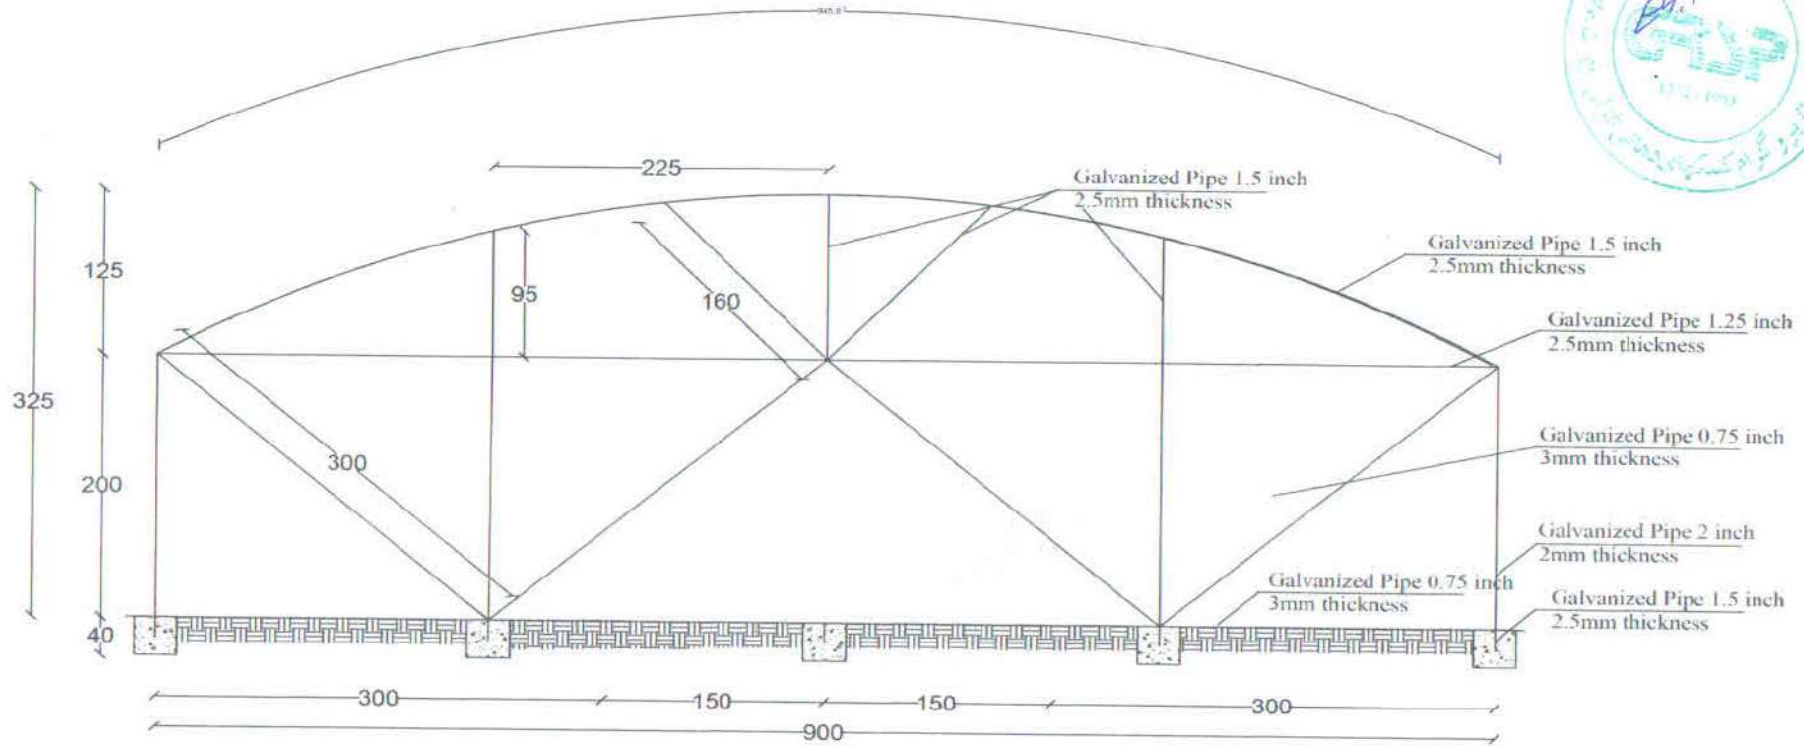

United Nations Development Programme (UNDP) Ghazni Rural Support Program (GRSP)

STANDARD DESIGN



PROJECT Title Green House


PROJECT Subject 3D Back View

Designed by Eng. Masiullah Gulistani
 Drawing by Eng. Masiullah Gulistani
 SCALE: In Dimentions

DATE: 07-Sep-2023
 Sheet No 1/1
 Drawing code

Info: grsponline@yahoo.com

Green House Front Doors Frame

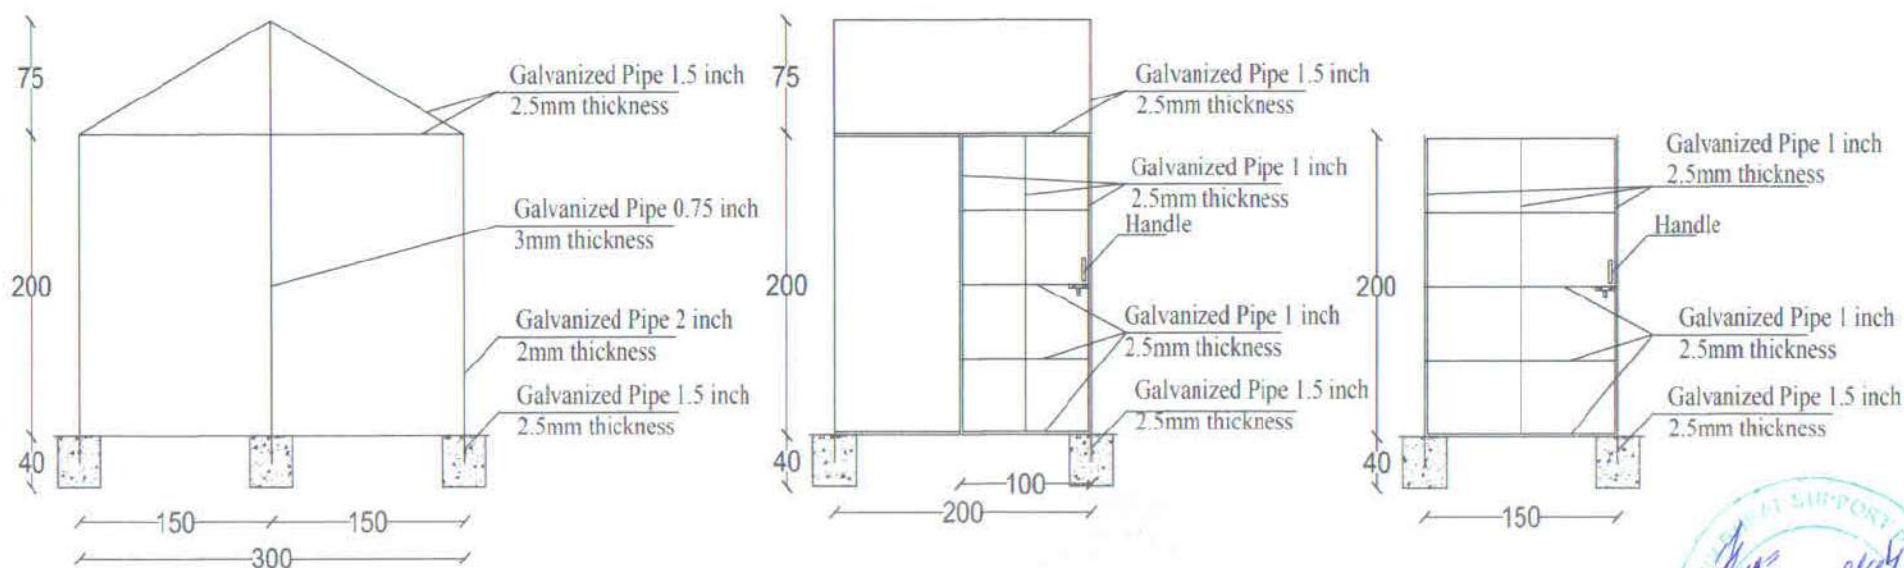

United Nations Development Programme (UNDP) Ghazni Rural Support Program (GRSP)

STANDARD DESIGN



PROJECT Title	Green House
PROJECT Subject	3D Back View

Designed by	Eng. Masiullah Gulistani
Drawing by	Eng. Masiullah Gulistani
SCALE:	In Dimention

DATE:	07-Sep-2023
Sheet No	1/1
Drawing code	



Info: grsonline@yahoo.com

United Nations Development Program (UNDP)
Ghazni Rural Support Program (GRSP)

Production well technical

1	Green House	Deep well
2	District	Jaghori
3	Depth of well	50m
4	Drilling diameter	10-12 inches
5	Completed well dim	6 inches
6	Type of blank pipe	6 inches PVC
7	Type of filter pipe	8 inches PVC
8	Static water level,m	20 m
9	Dynamic water level	40 m
10	Date	7 Aug 2023

Well log

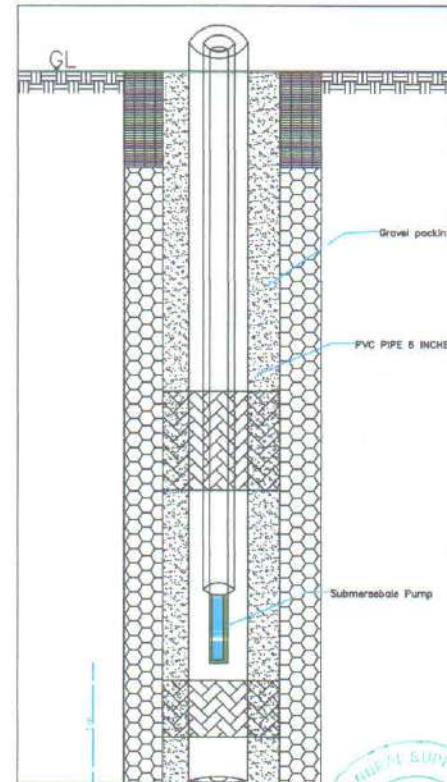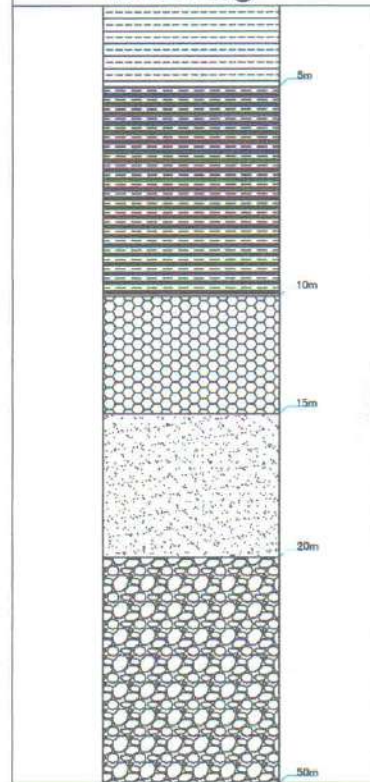


Geological Legend

	Top soil or loam
	Clay & Silt
	Sand
	Gravel
	Pebble



Green House Water Tower Frame and Detailing

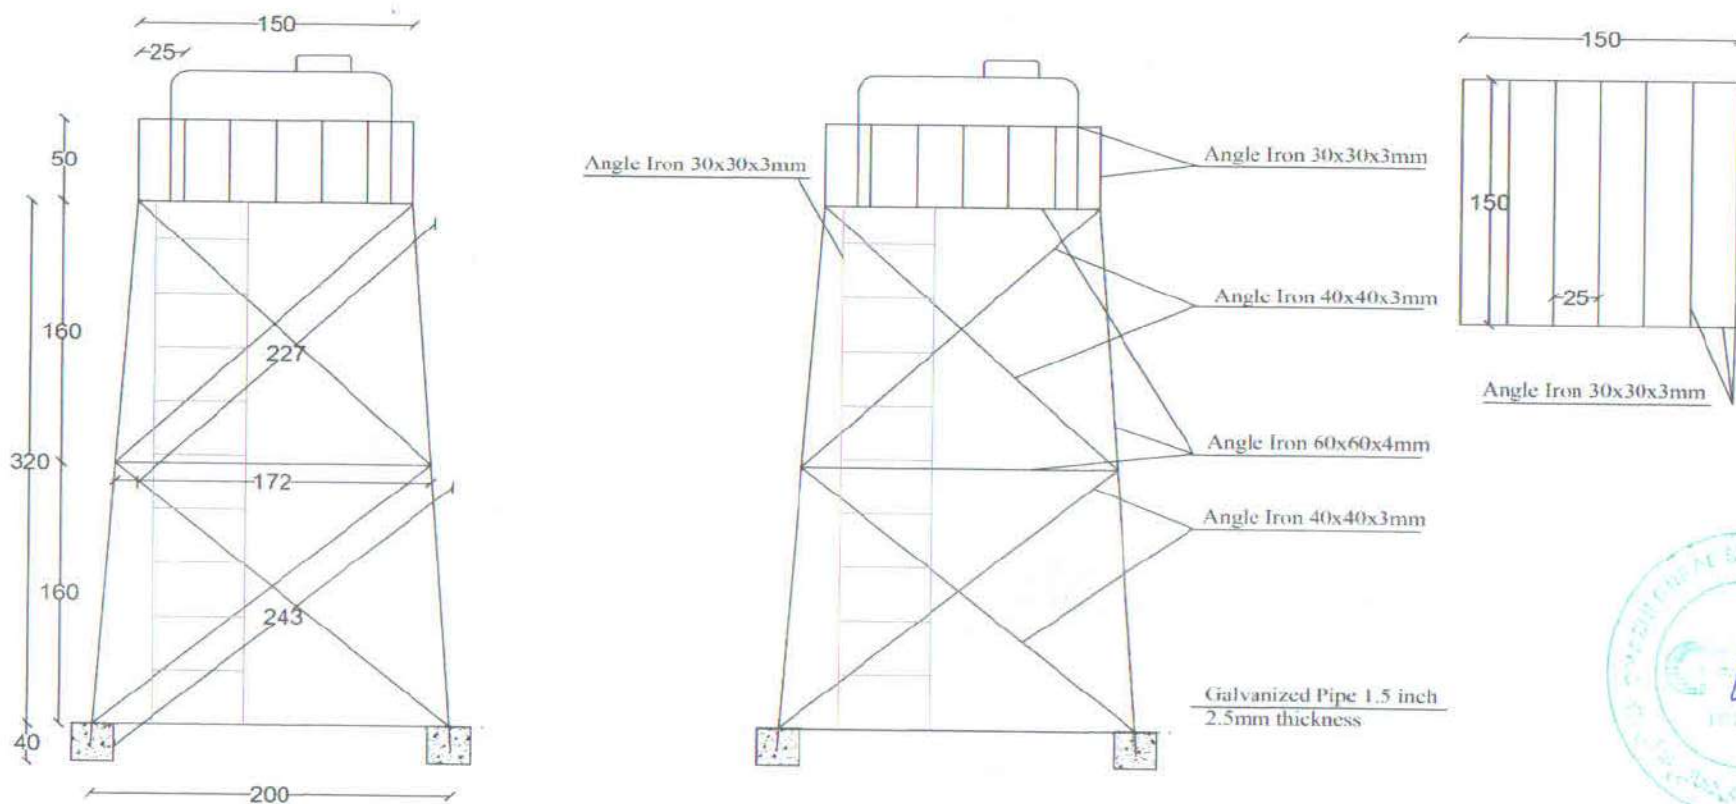

United Nations Development Programme (UNDP)
Ghazni Rural Support Program (GRSP)

STANDARD DESIGN



PROJECT Title Green House

PROJECT Subject 3D Back View

Designed by Eng. Masiullah Gulistani
Drawing by Eng. Masiullah Gulistani
SCALE: In Dimentions

DATE: 07-Sep-2023
Sheet No 1/1
Drawing code

Info: grsponline@yahoo.com