




January, 15, 2024



**GREENHOUSE DRAWINGS (40X9X3.25) M**  
**SORUBI, KABUL, AFGHANISTAN**



<p>DONOR :</p> <div data-bbox="320 1738 486 1906"><p><b>UNHCR</b> The UN Refugee Agency</p></div> <p>UNITED NATIONS HIGH COMMISSIONER FOR REFUGEES</p>	<p>PARTNER :</p> <div data-bbox="1291 1743 1460 1911"></div> <p>AFGHAN PEACE BUILDER HUMANITARIAN ORGANIZATION</p>	<p>PREPARED :</p> <div data-bbox="2169 1785 2496 1875"><p><b>APBHO</b> ENGINEERING DEPARTMENT</p></div>
---	---	--

Date		15 Jan 24
No.	Revision/ Issue	Date

PROJECT NAME:  
CONSTRUCTION OF GREENHOUSE

LOCATION:  
SORUBI DISTRICT, KABUL, AFGHANISTAN


Ar. Designed by:  
Sr. Designed by:  
Drawn by:  
Checked by:  
Approved by:

Drawing  
Title: SHEET LIST TABLE  
Drawing  
No.:  
Scale:  
Sheet No.:  
01/11

## Sheet List Table

Sheet Number	Sheet Title
00	COVER SHEET
01	SHEET INDEX
02	GREENHOUSE PLAN
03	3D FRONT VIEW
04	3D BACK VIEW
05	LONGITUDINAL SECTION
06	FRONT FRAME
07	INTERIOR FRAME
08	BACK FRAME
09	FRONT DOORS FRAME
10	ELEVATED WATER TANK FRAME & DETAILS
11	SOLAR STAND




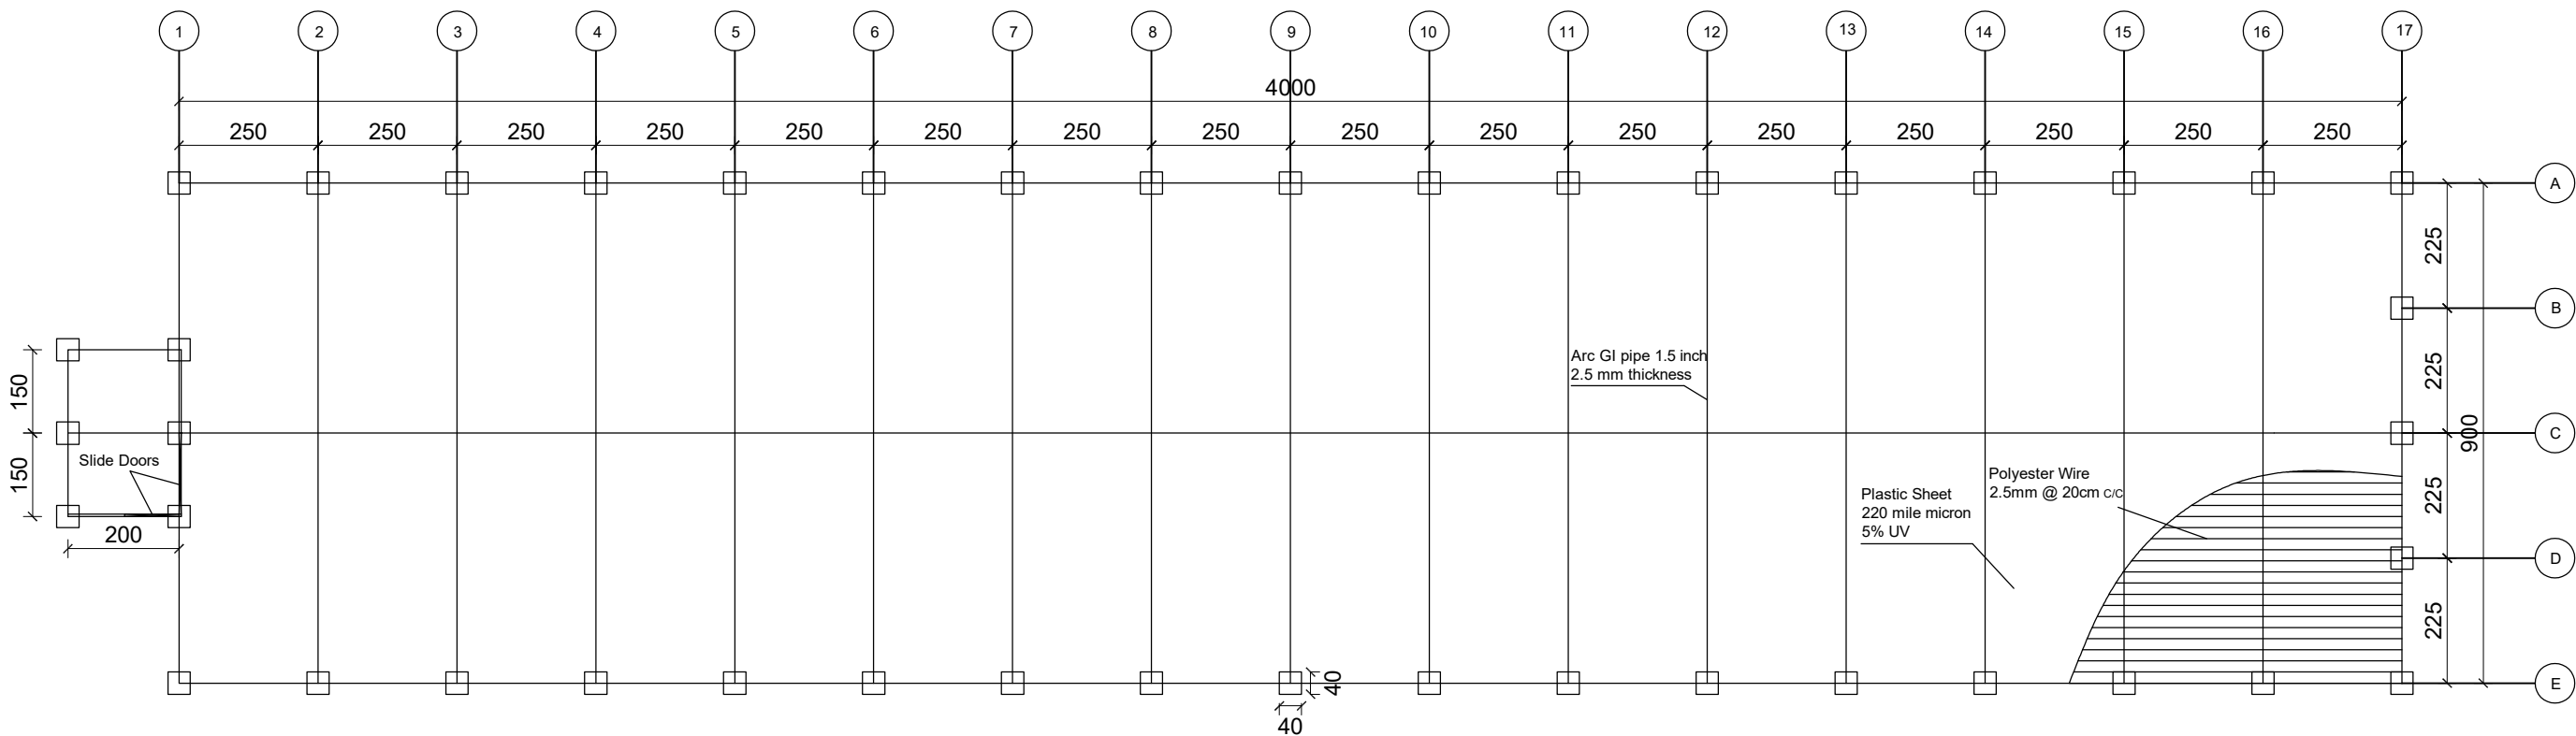

GREENHOUSE PLAN




Date	15 Jan 24	
No.	Revision/ Issue	Date
PROJECT NAME: CONSTRUCTION OF GREENHOUSE		
LOCATION: SORUBI DISTRICT, KABUL, AFGHANISTAN		
Ar. Designed by:		
SE. Designed by:		
Drawn by:		
Checked by:		
Approved by:		
Drawing Title:	GREENHOUSE PLAN	Sheet No:
Drawing No:		02/11
Scale:		

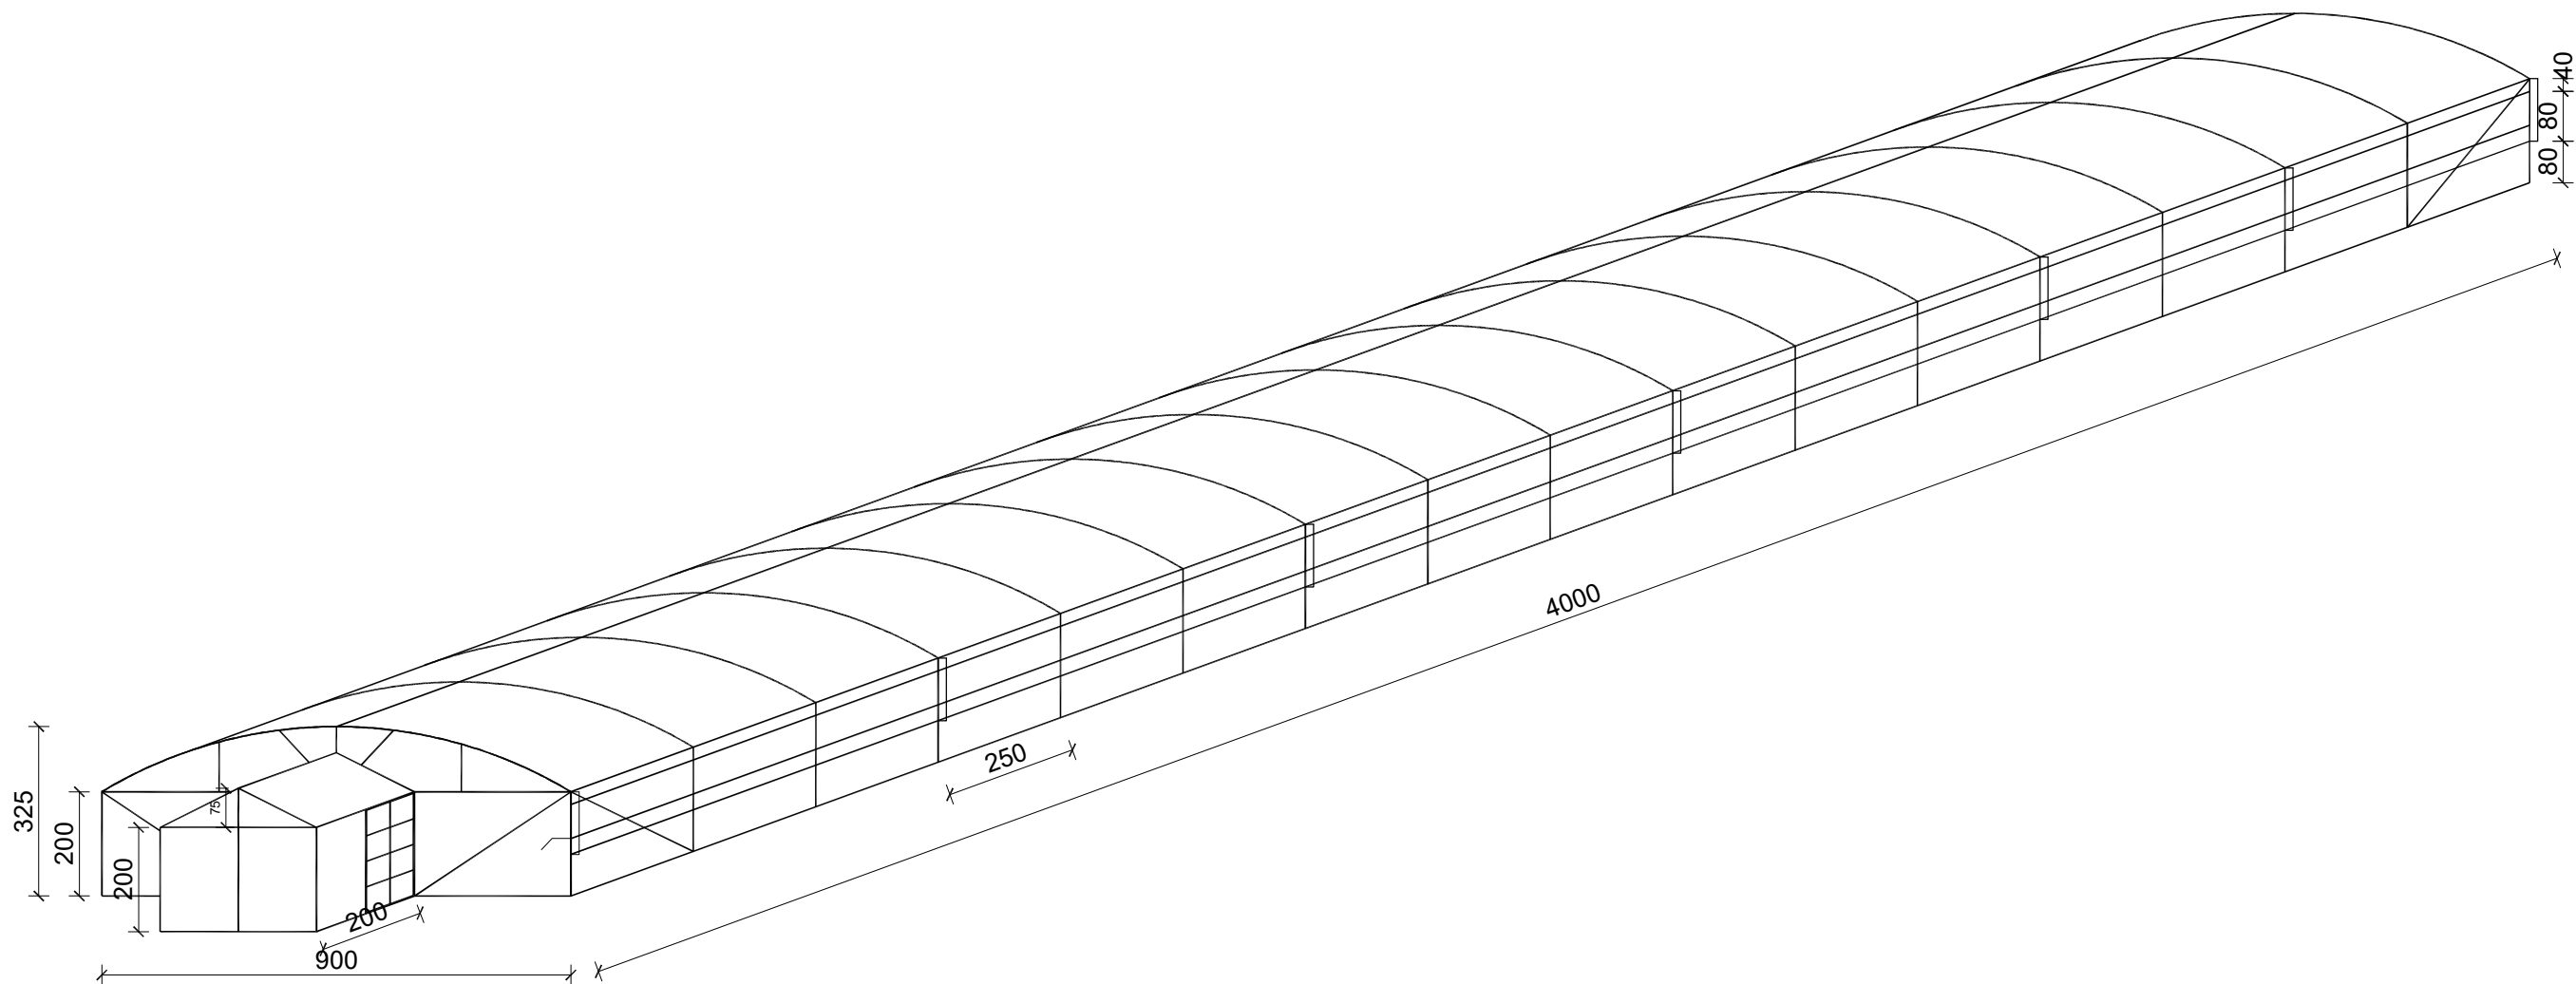


GREENHOUSE 3D-FRONT VIEW





**UNHCR**  
The UN Refugee Agency



**AFGHAN  
PEACE  
BUILDERS**  
LET PEACE PREVAIL  
AFGHAN PEACE BUILDERS  
HUMANITARIAN ORGANIZATION  
(APBHO)

Date		15 Jan 24
No.	Revision/ Issue	Date

PROJECT NAME:  
CONSTRUCTION OF GREENHOUSE

LOCATION:  
SORUBI DISTRICT, KABUL, AFGHANISTAN

Ar. Designed by:	
SE. Designed by:	
Drawn by:	
Checked by:	
Approved by:	

Drawing Title:	3D-FRONT VIEW	Sheet No:
Drawing No:		03 11
Scale:		






Date		15 Jan 24
No.	Revision/ Issue	Date

PROJECT NAME:  
CONSTRUCTION OF GREENHOUSE

LOCATION:  
BIBI DISTRICT, KABUL, AFGHANISTAN

Designed by:	
Designed by:	
Drawn by:	
Checked by:	
Approved by:	

ing	3D-BACK VIEW	Sheet No:
ing		04/11
e:		

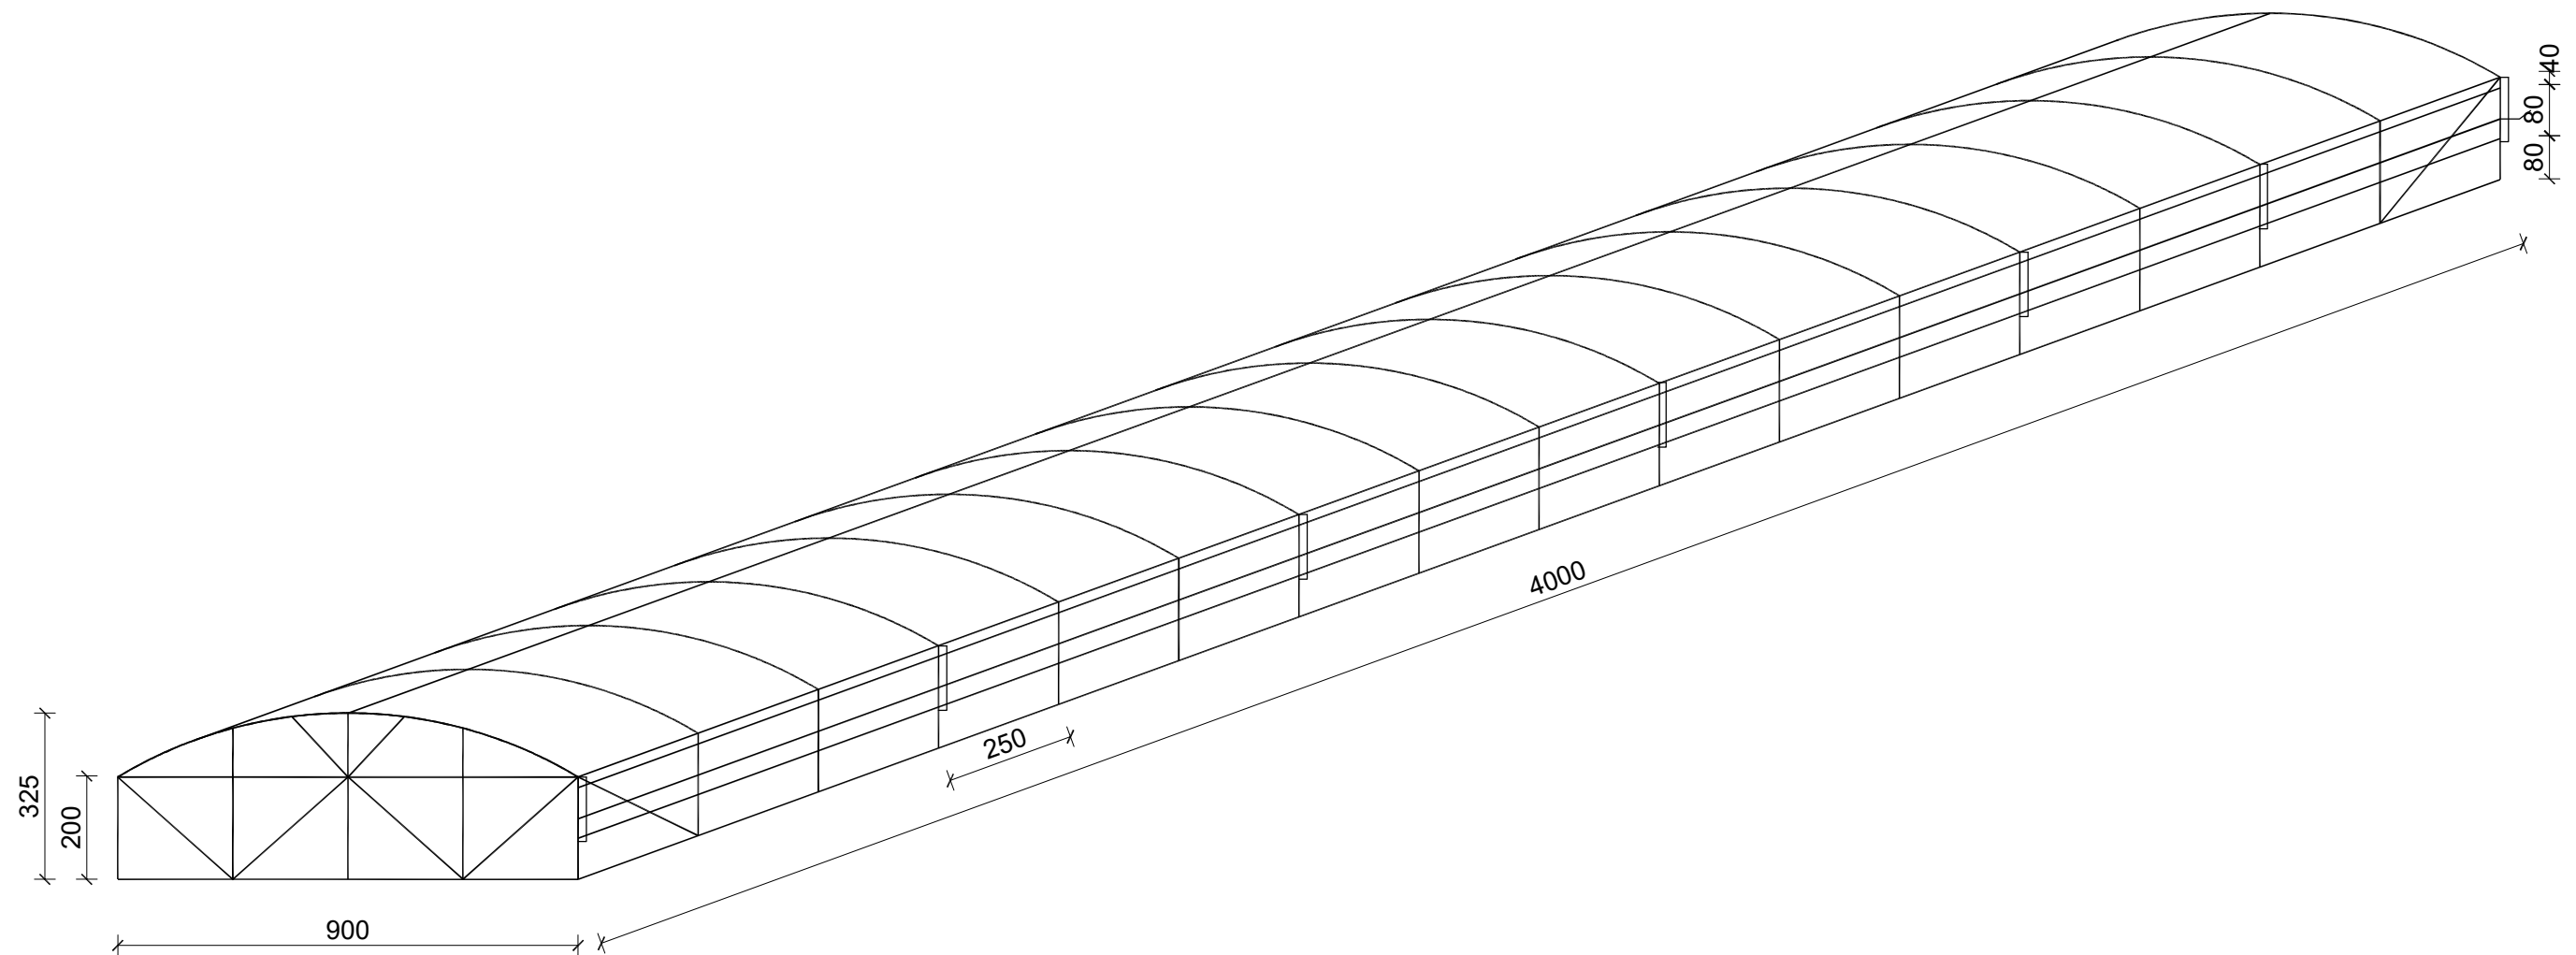

### GREENHOUSE 3D-BACK VIEW






Date		15 Jan 24
No.	Revision/ Issue	Date

PROJECT NAME:  
CONSTRUCTION OF GREENHOUSE

LOCATION:  
RUBI DISTRICT, KABUL, AFGHANISTAN

Designed by:	
Designed by:	
Drawn by:	
Checked by:	
Approved by:	

Sampling Site:	LONGITUDINAL SECTION	Sheet No: <div style="border: 1px solid black; border-radius: 50%; width: 60px; height: 60px; display: flex; align-items: center; justify-content: center; margin: 0 auto;">05 11</div>
Sampling Date:		
Scale:		

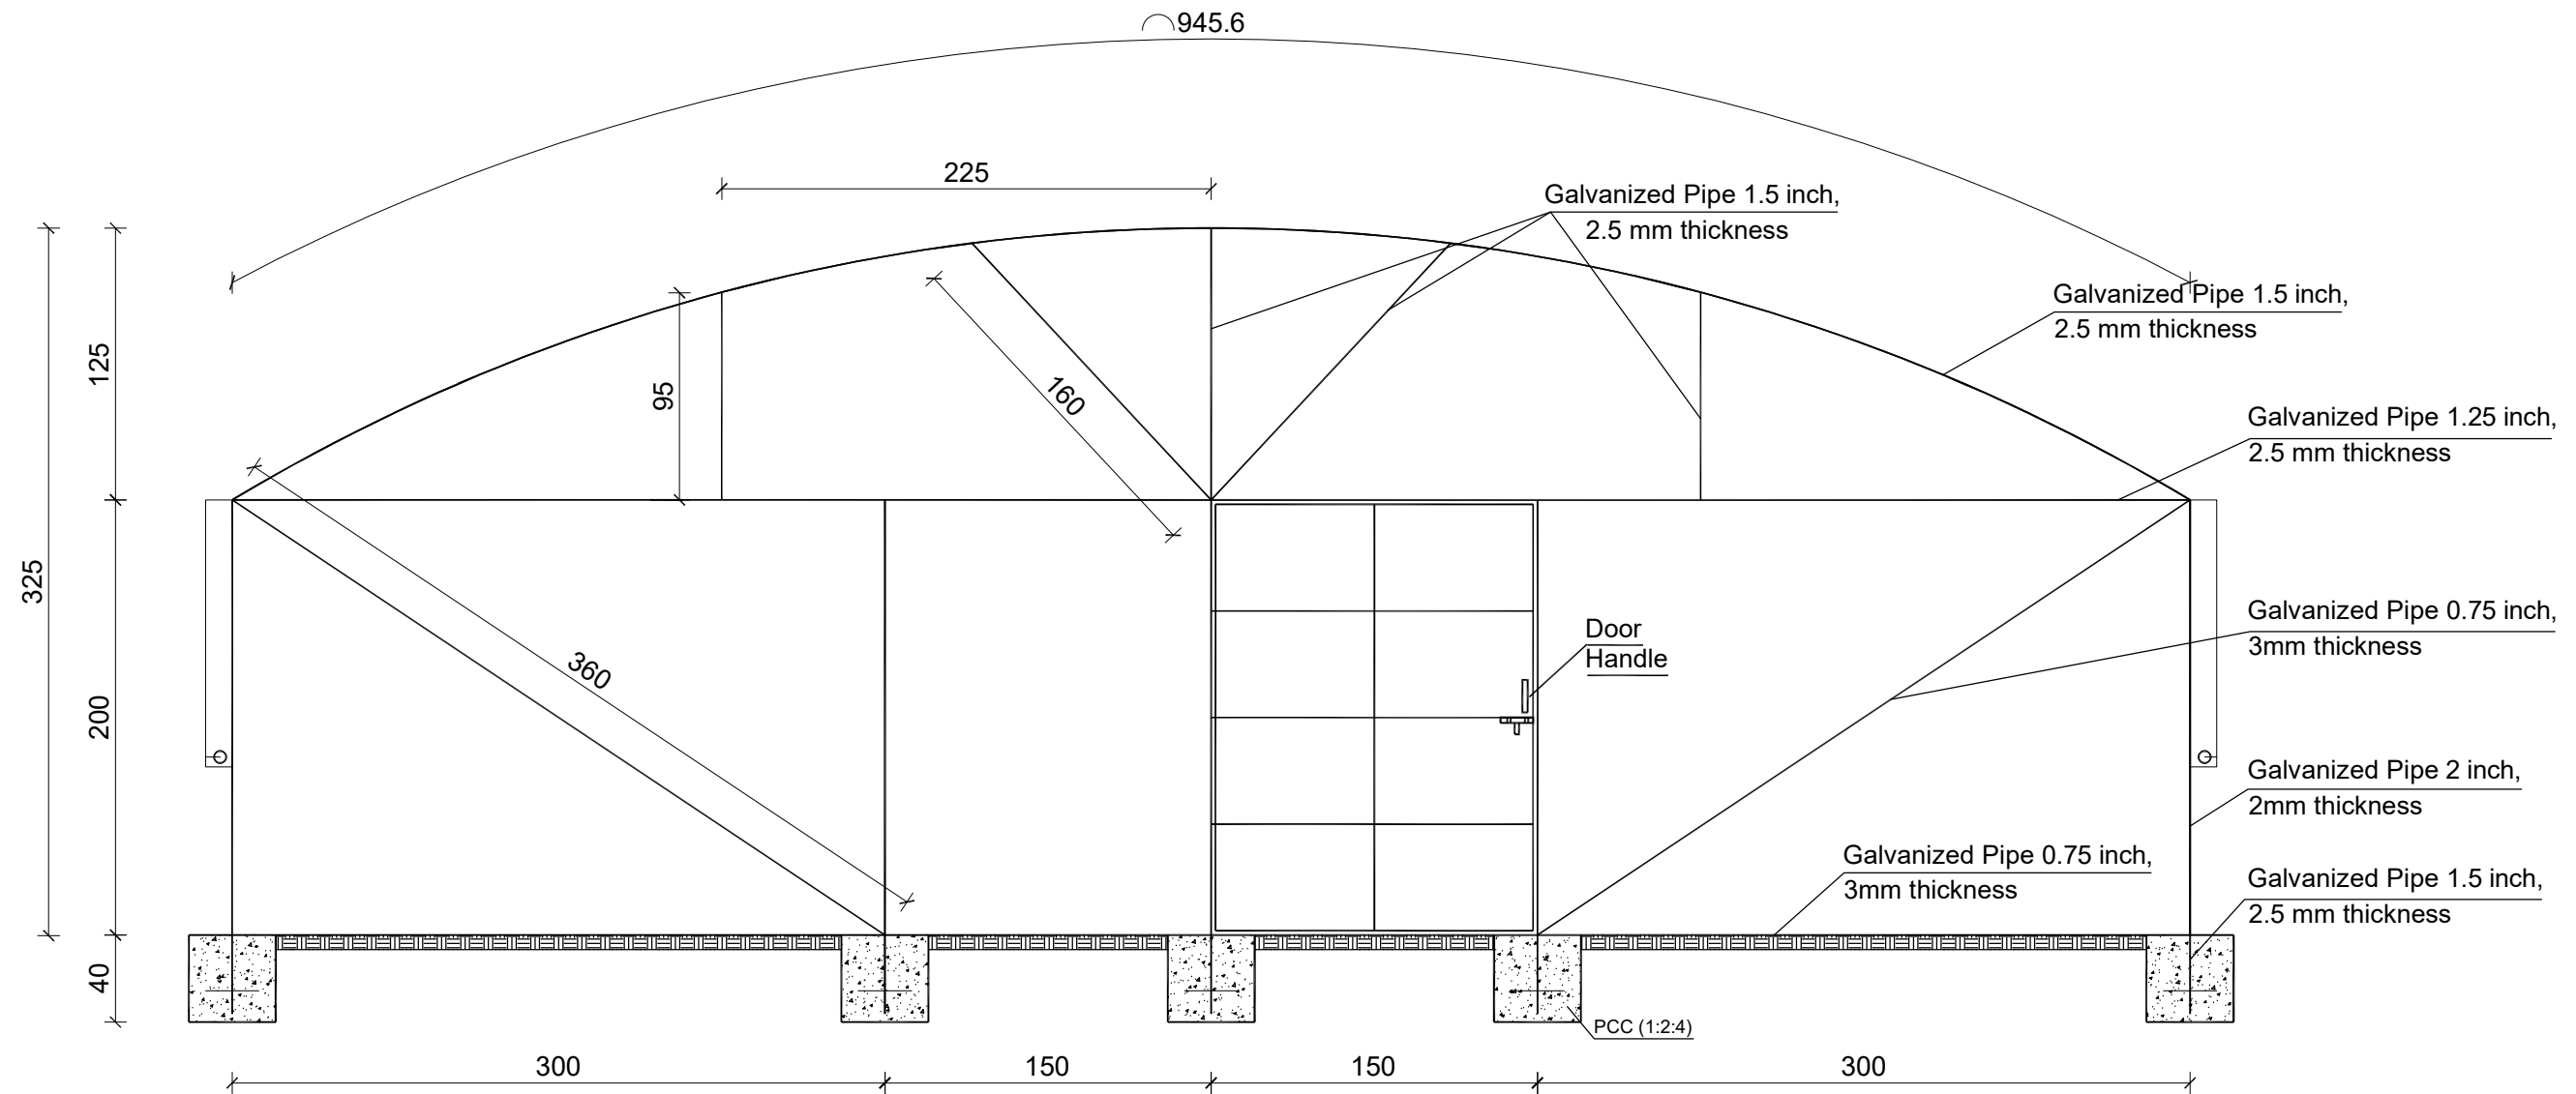

GREENHOUSE FRONT FRAME




Date		15 Jan 24
No.	Revision/ Issue	Date

PROJECT NAME:  
CONSTRUCTION OF GREENHOUSE

LOCATION:  
SORUBI DISTRICT, KABUL, AFGHANISTAN

Ar. Designed by:	
Sr. Designed by:	
Drawn by:	
Checked by:	
Approved by:	

Drawing Title:	FRONT FRAME	Sheet No:
Drawing No:		06/11
Scale:		

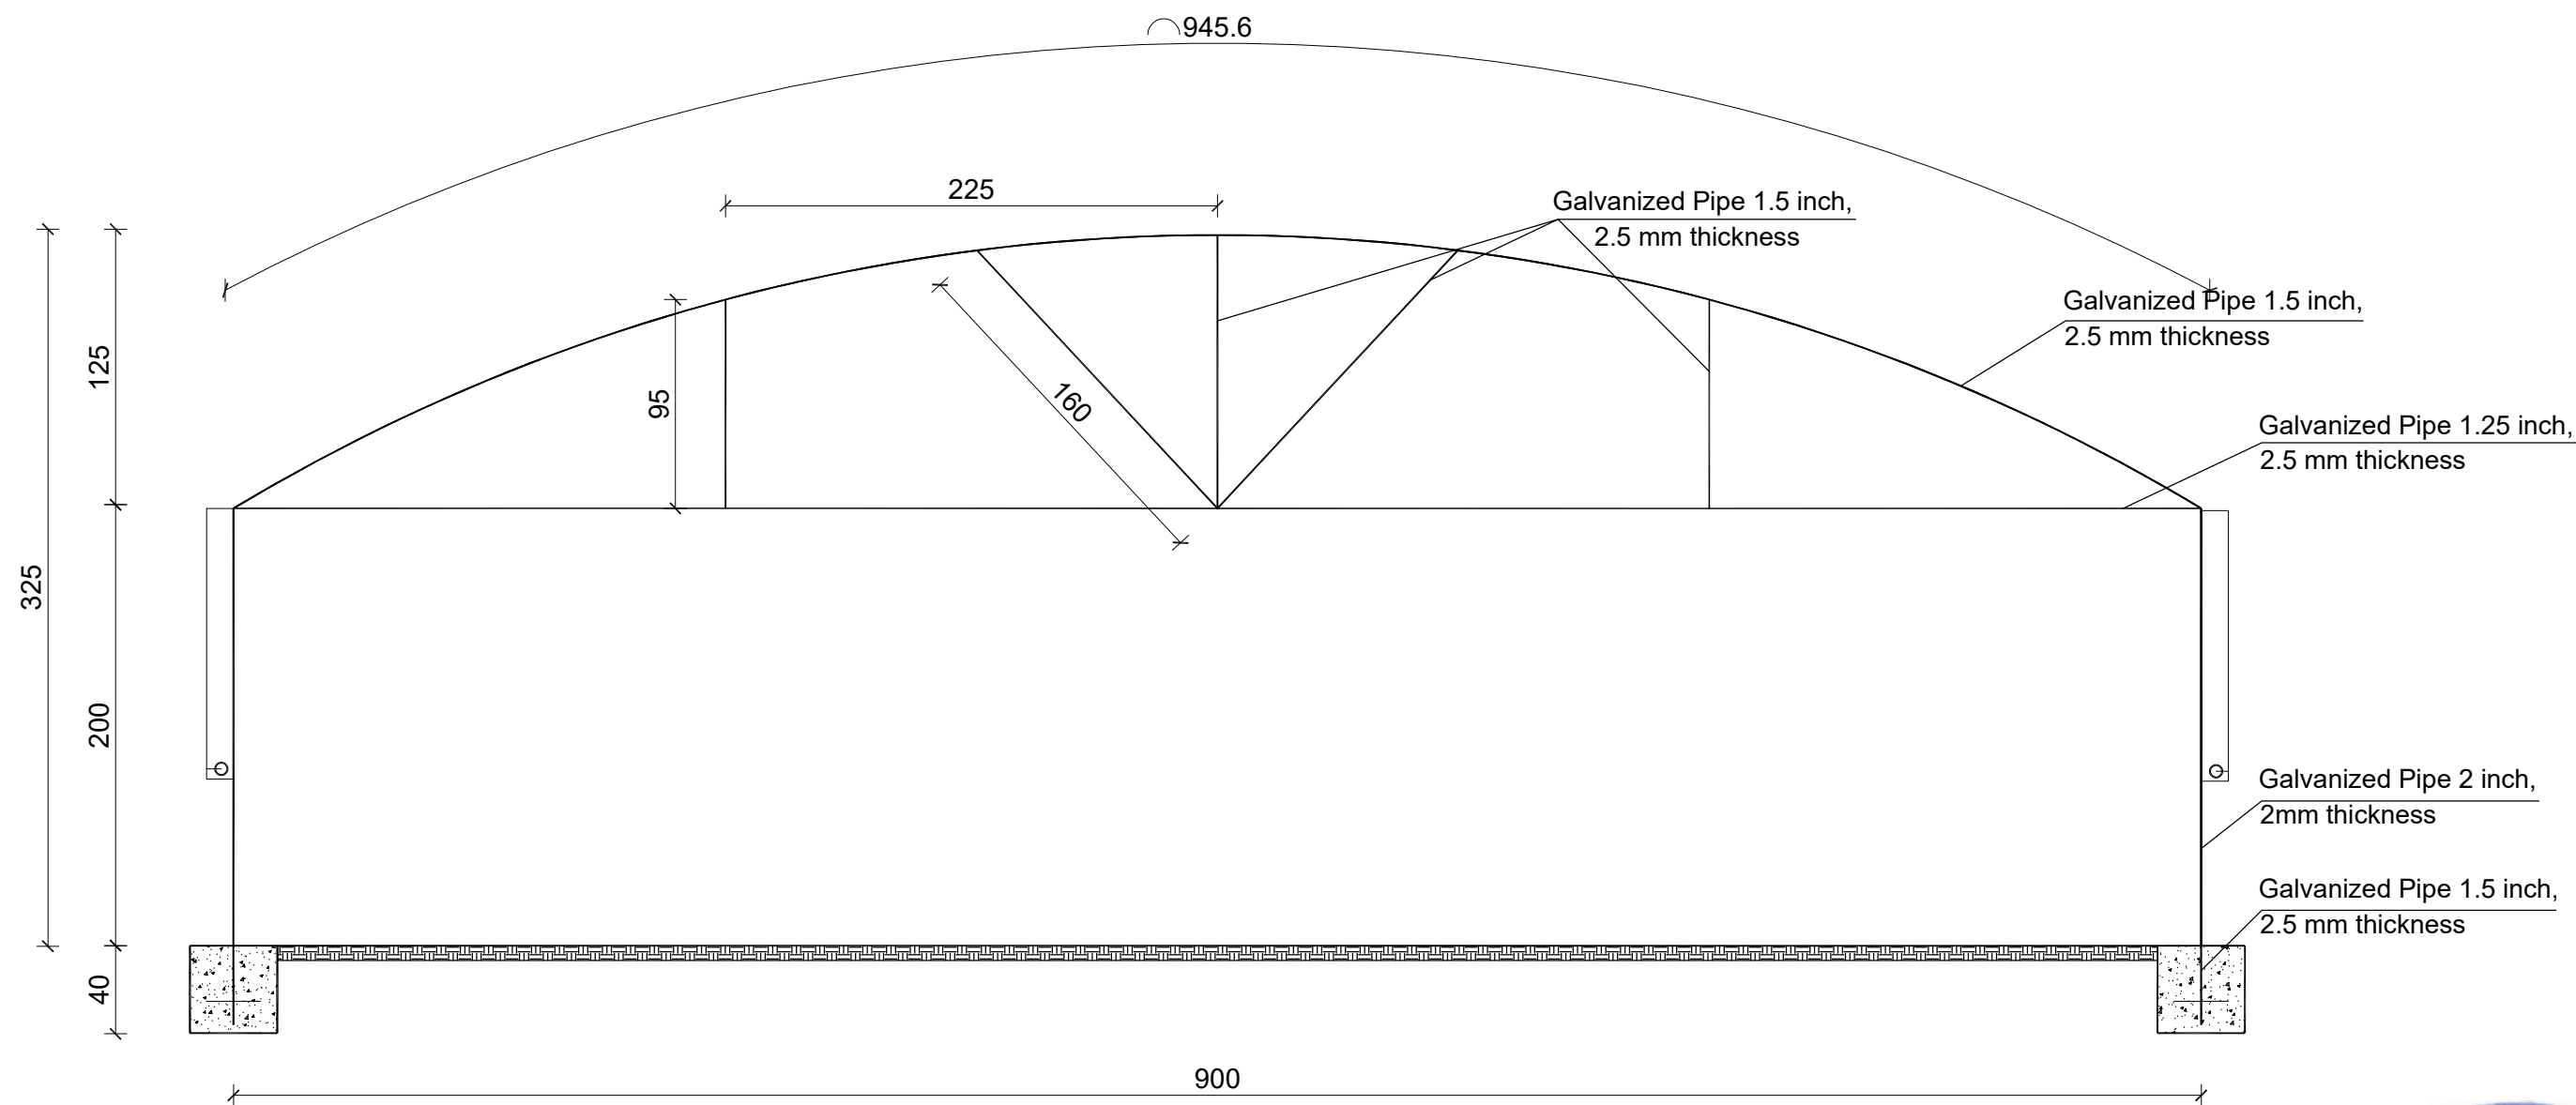

GREENHOUSE INTERIOR FRAME



Date	Revision/ Issue	Date
15 Jan 24		
No.	Revision/ Issue	Date


PROJECT NAME:  
CONSTRUCTION OF GREENHOUSE

LOCATION:  
SORUBI DISTRICT, KABUL, AFGHANISTAN

Ar. Designed by:	
SE. Designed by:	
Drawn by:	
Checked by:	
Approved by:	

Drawing Title:	INTERIOR FRAME	Sheet No:
Drawing No:		07/11
Scale:		



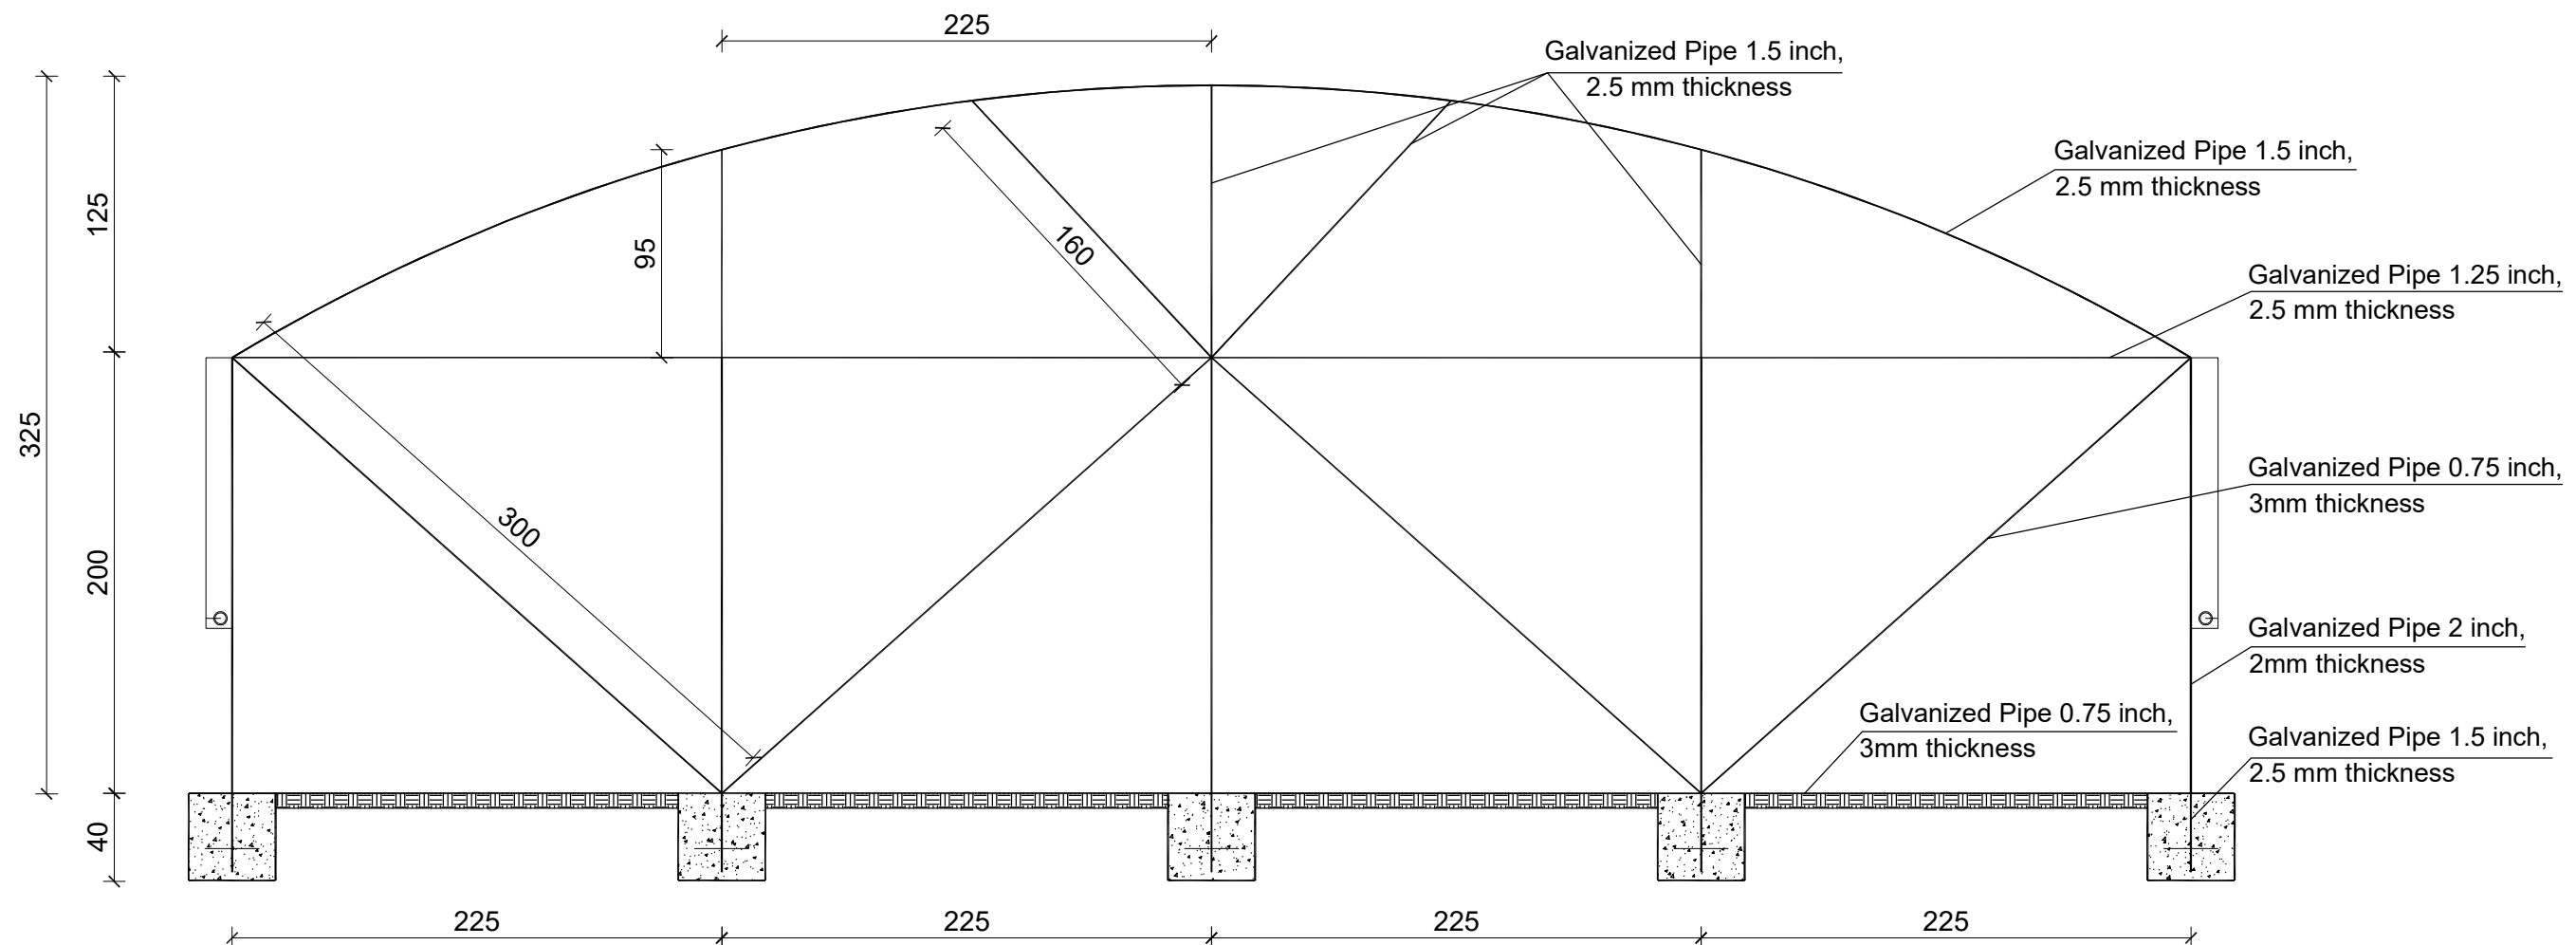

GREENHOUSE BACK FRAME






Date		15 Jan 24
No.	Revision/ Issue	Date

PROJECT NAME:  
CONSTRUCTION OF GREENHOUSE  
LOCATION:  
SORUBI DISTRICT, KABUL, AFGHANISTAN

Ar. Designed by:  
Sr. Designed by:  
Drawn by:  
Checked by:  
Approved by:

Drawing Title: BACK FRAME  
Drawing No.:  
Scale:  
Sheet No.: 08/11

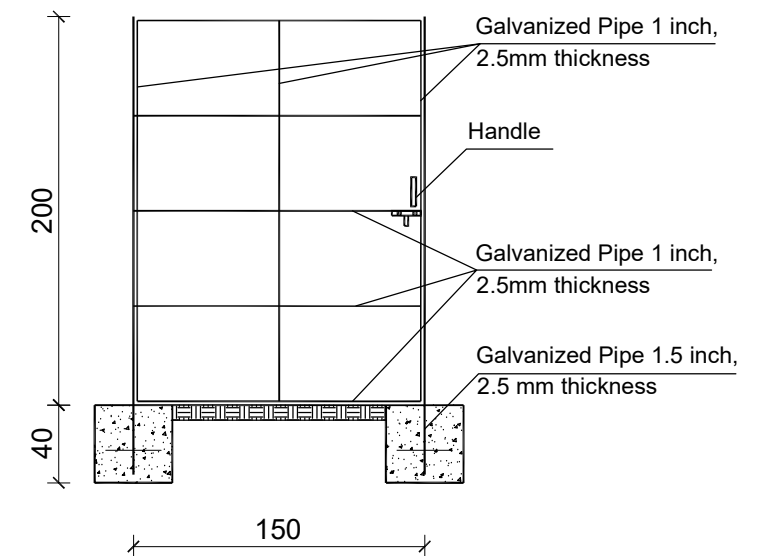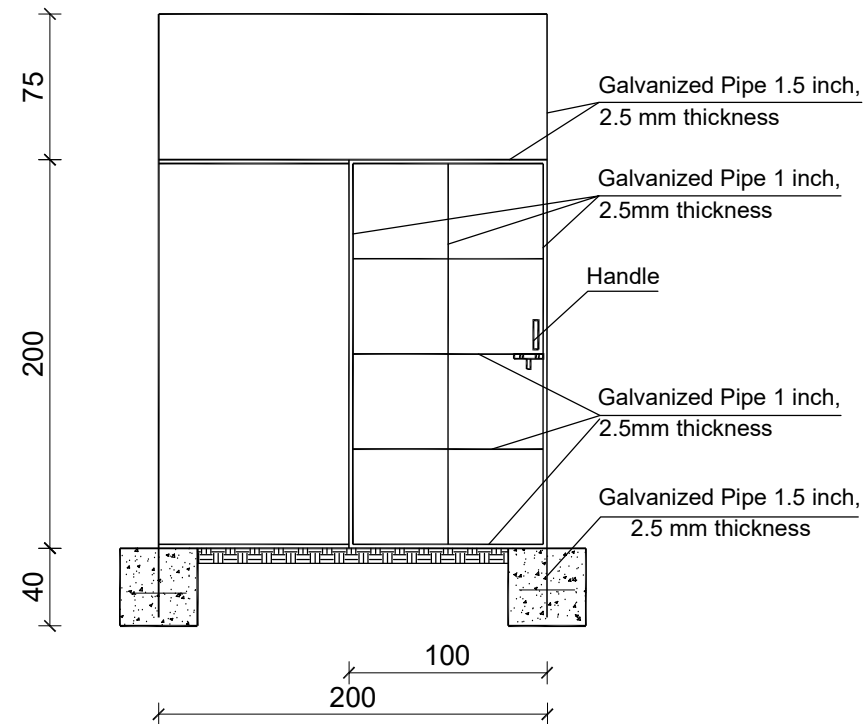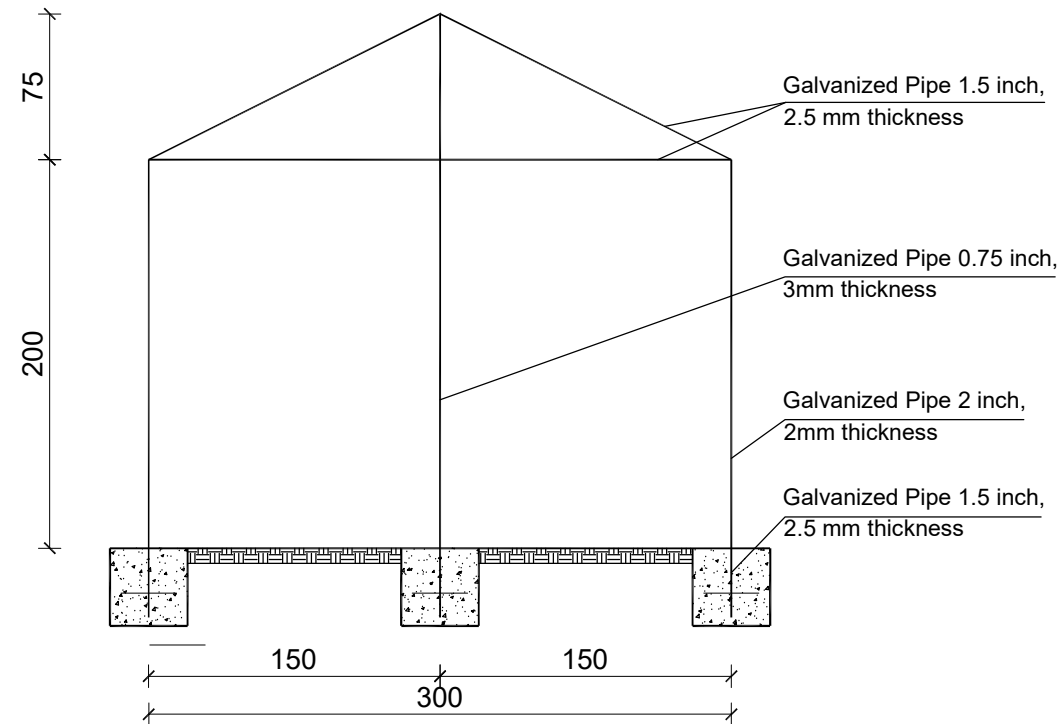

## GREENHOUSE FRONT DOORS FRAME







Date		15 Jan 24
No.	Revision/ Issue	Date

PROJECT NAME:  
CONSTRUCTION OF GREENHOUSE

LOCATION:  
SORUBI DISTRICT, KABUL, AFGHANISTAN

Ar. Designed by:	
SE. Designed by:	
Drawn by:	
Checked by:	
Approved by:	

Drawing Title:	FRONT DOORS FRAME	Sheet No:
Drawing No:		09/11
Scale:		

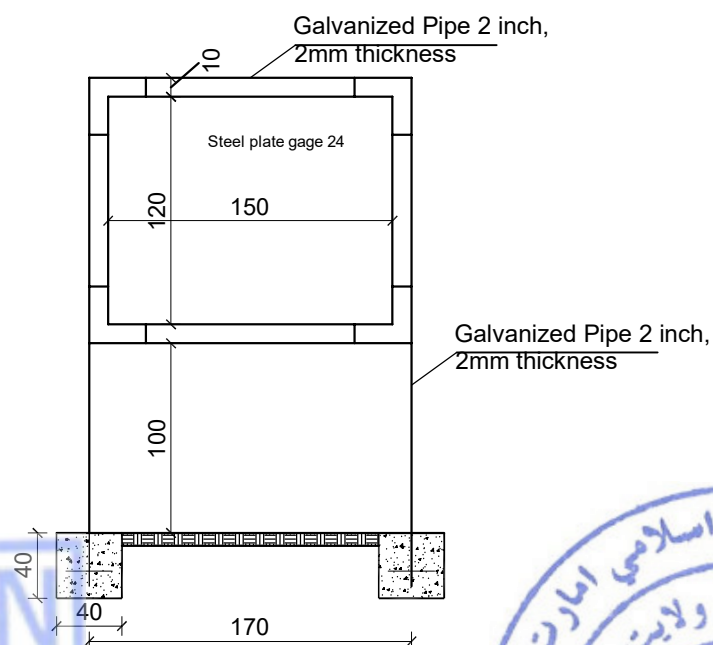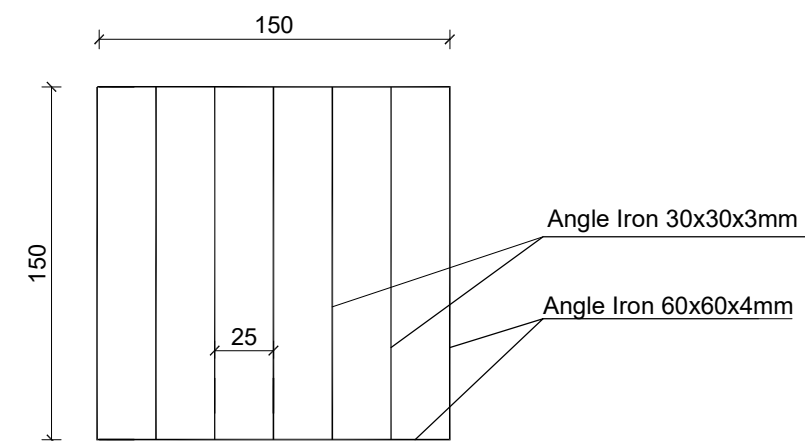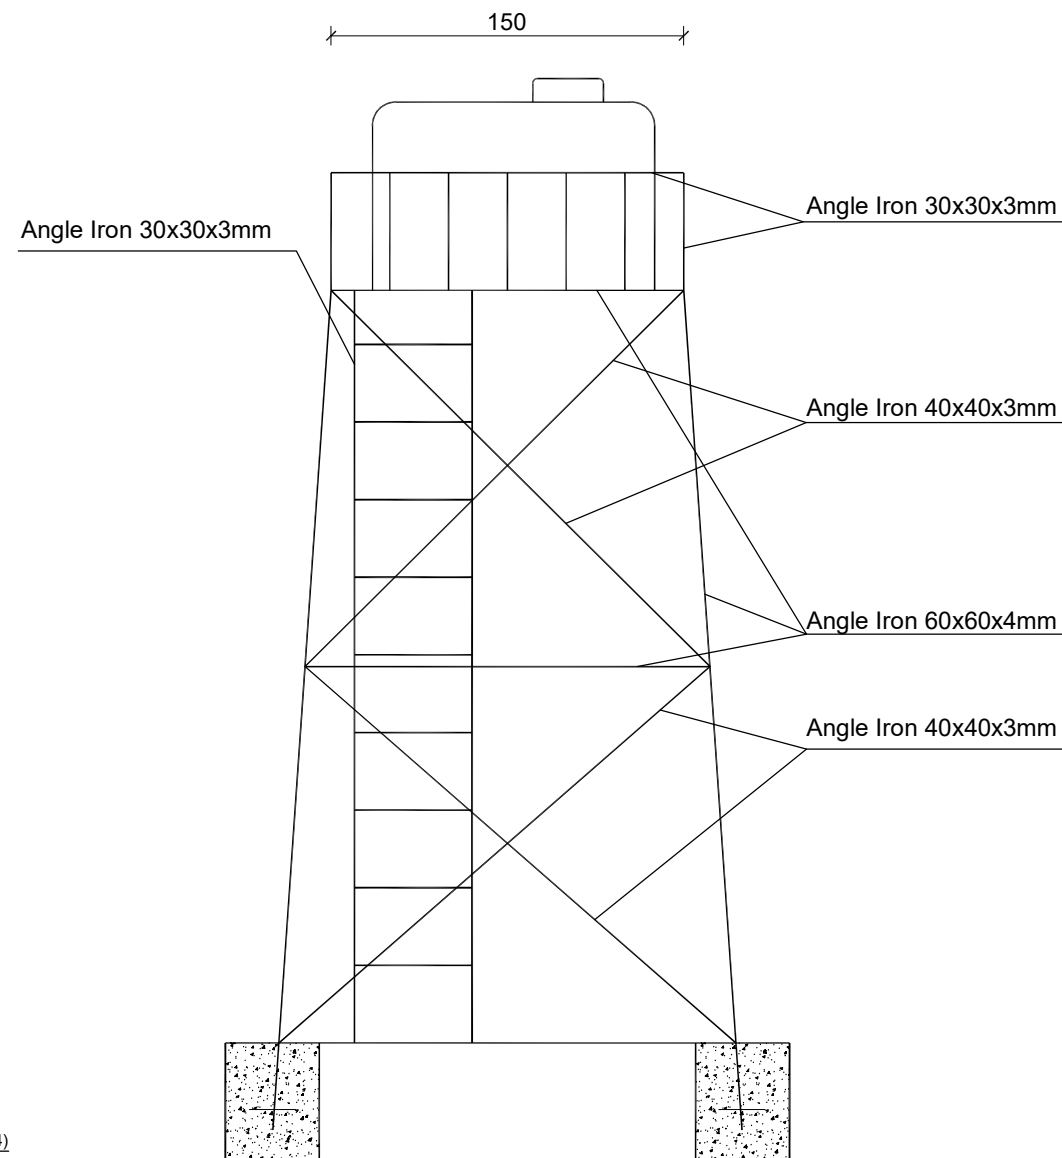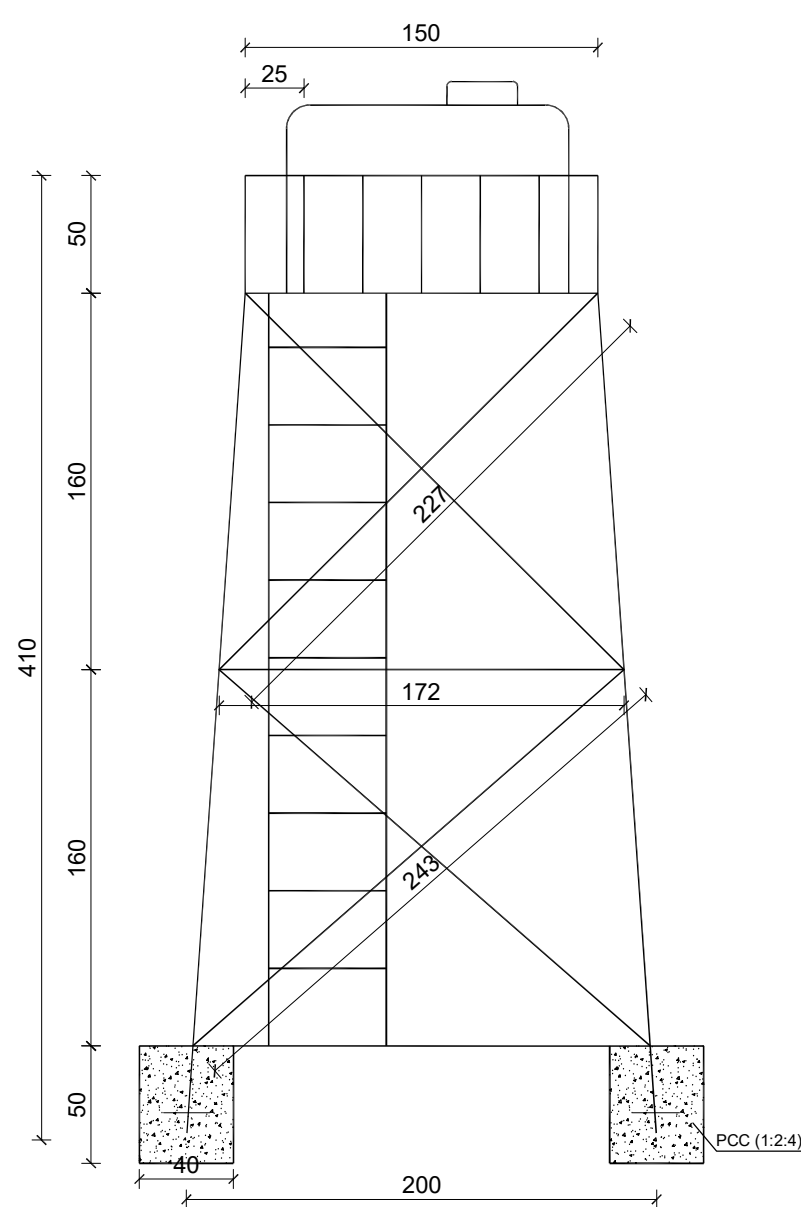

GREENHOUSE WATER TOWER FRAME AND DETAILS

METALLIC SIGN BOARD






Date	14 JUNE 23
No.	Revision/ Issue
Date	


PROJECT NAME:  
CONSTRUCTION OF GREENHOUSE  
LOCATION:  
KORUR DISTRICT, KABUL, AFGHANISTAN

Ar. Designed by:  
St. Designed by:  
Drawn by:  
Checked by:  
Approved by:


Drawing Title:	SOLAR STAND	Sheet No:
Drawing No:		11/11
Scale:		

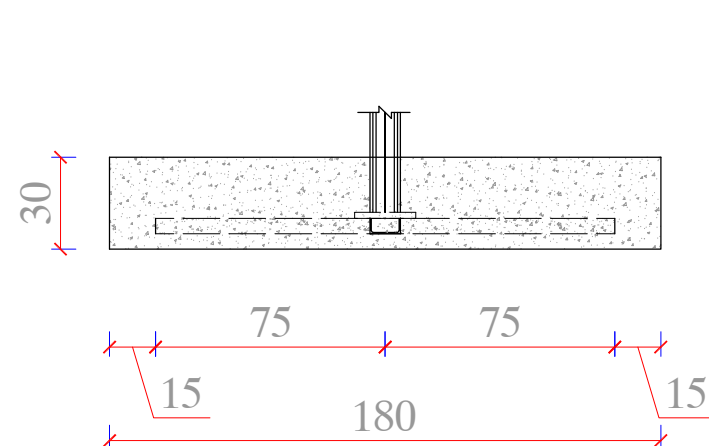


5 Section B-B  
Scale 1:100

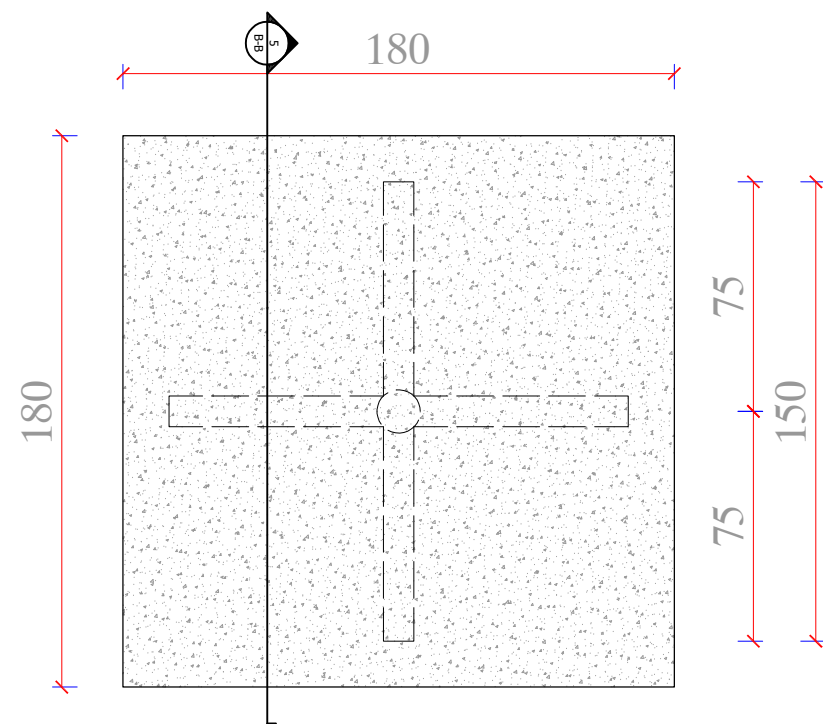


4 Solar Stand Base  
Scale 1:100

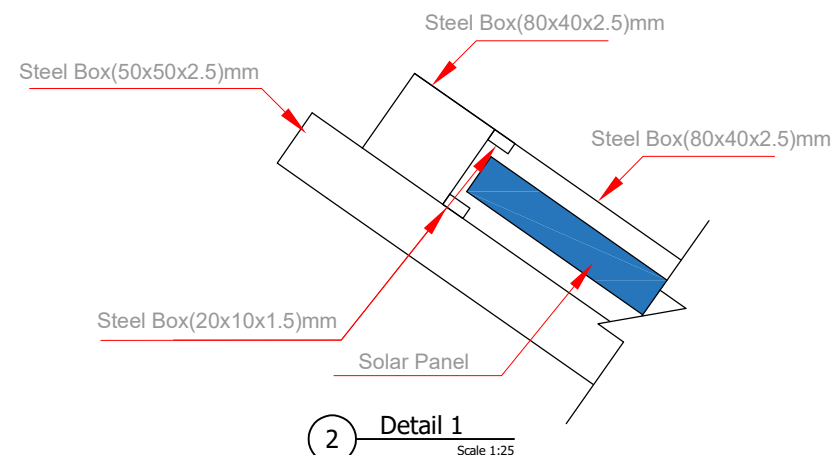


2 Detail 1  
Scale 1:25

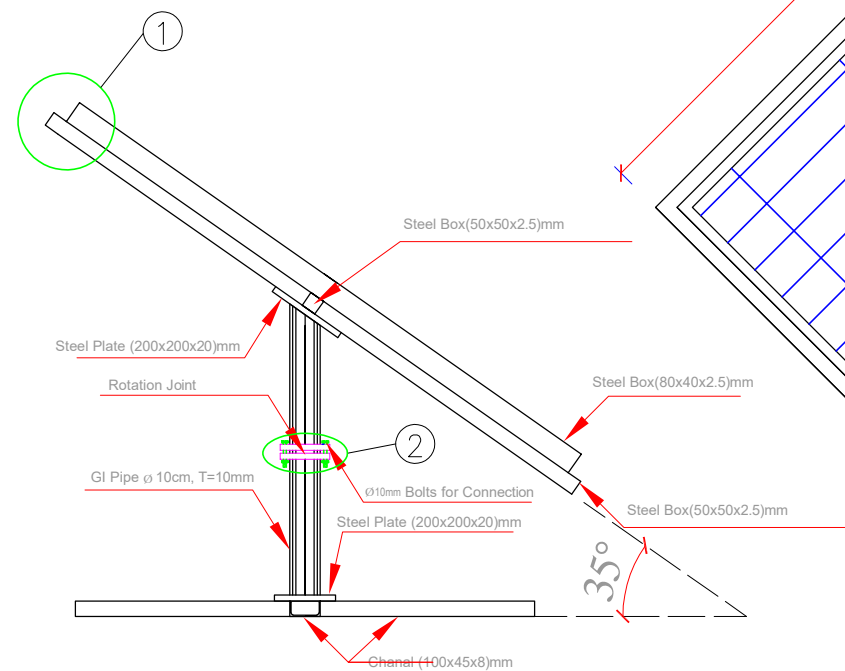


1 Section A-A  
Scale 1:100

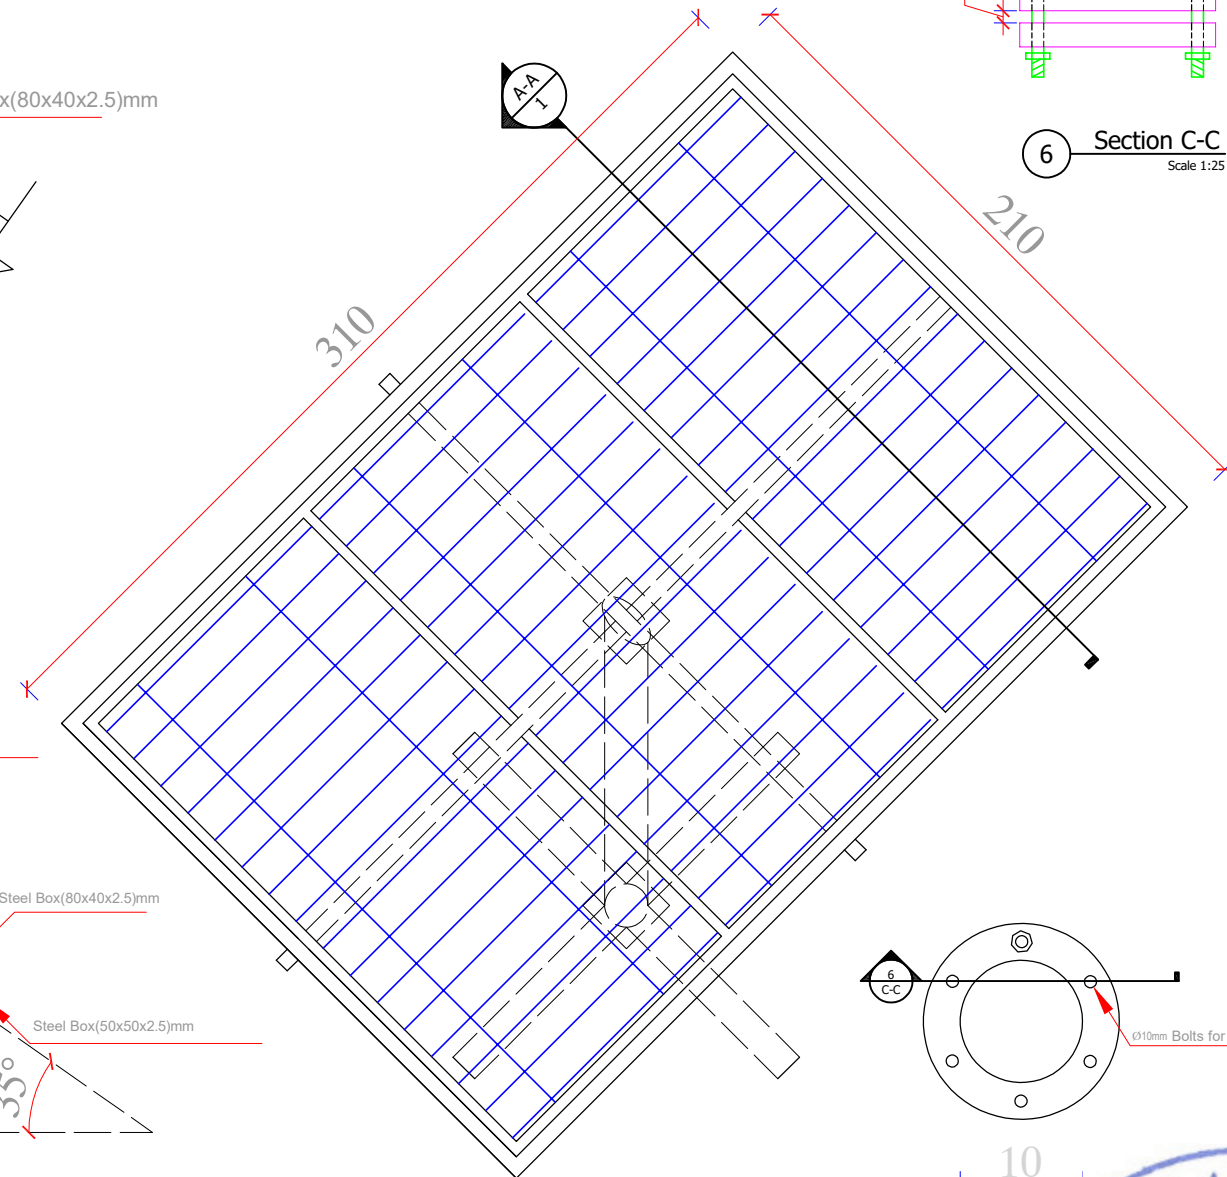

3 Isometric Elevation  
Scale 1:100

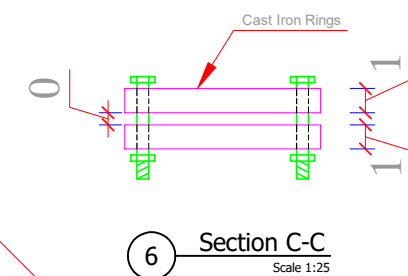

6 Section C-C  
Scale 1:25

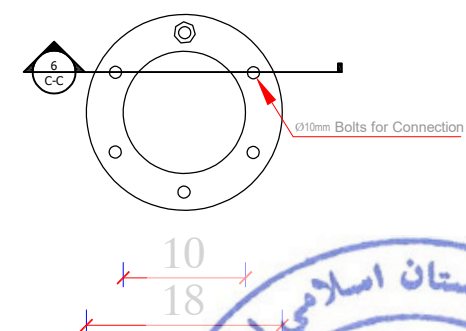

7 Detail 2  
Scale 1:25

